


REVISIONS	
REV	DATE

GA Colour Legend

- Circulation
- Concessions & Catering
- Hotel
- Hotel - BOH
- Plant
- Shared spaces

38 HOTEL ROOMS

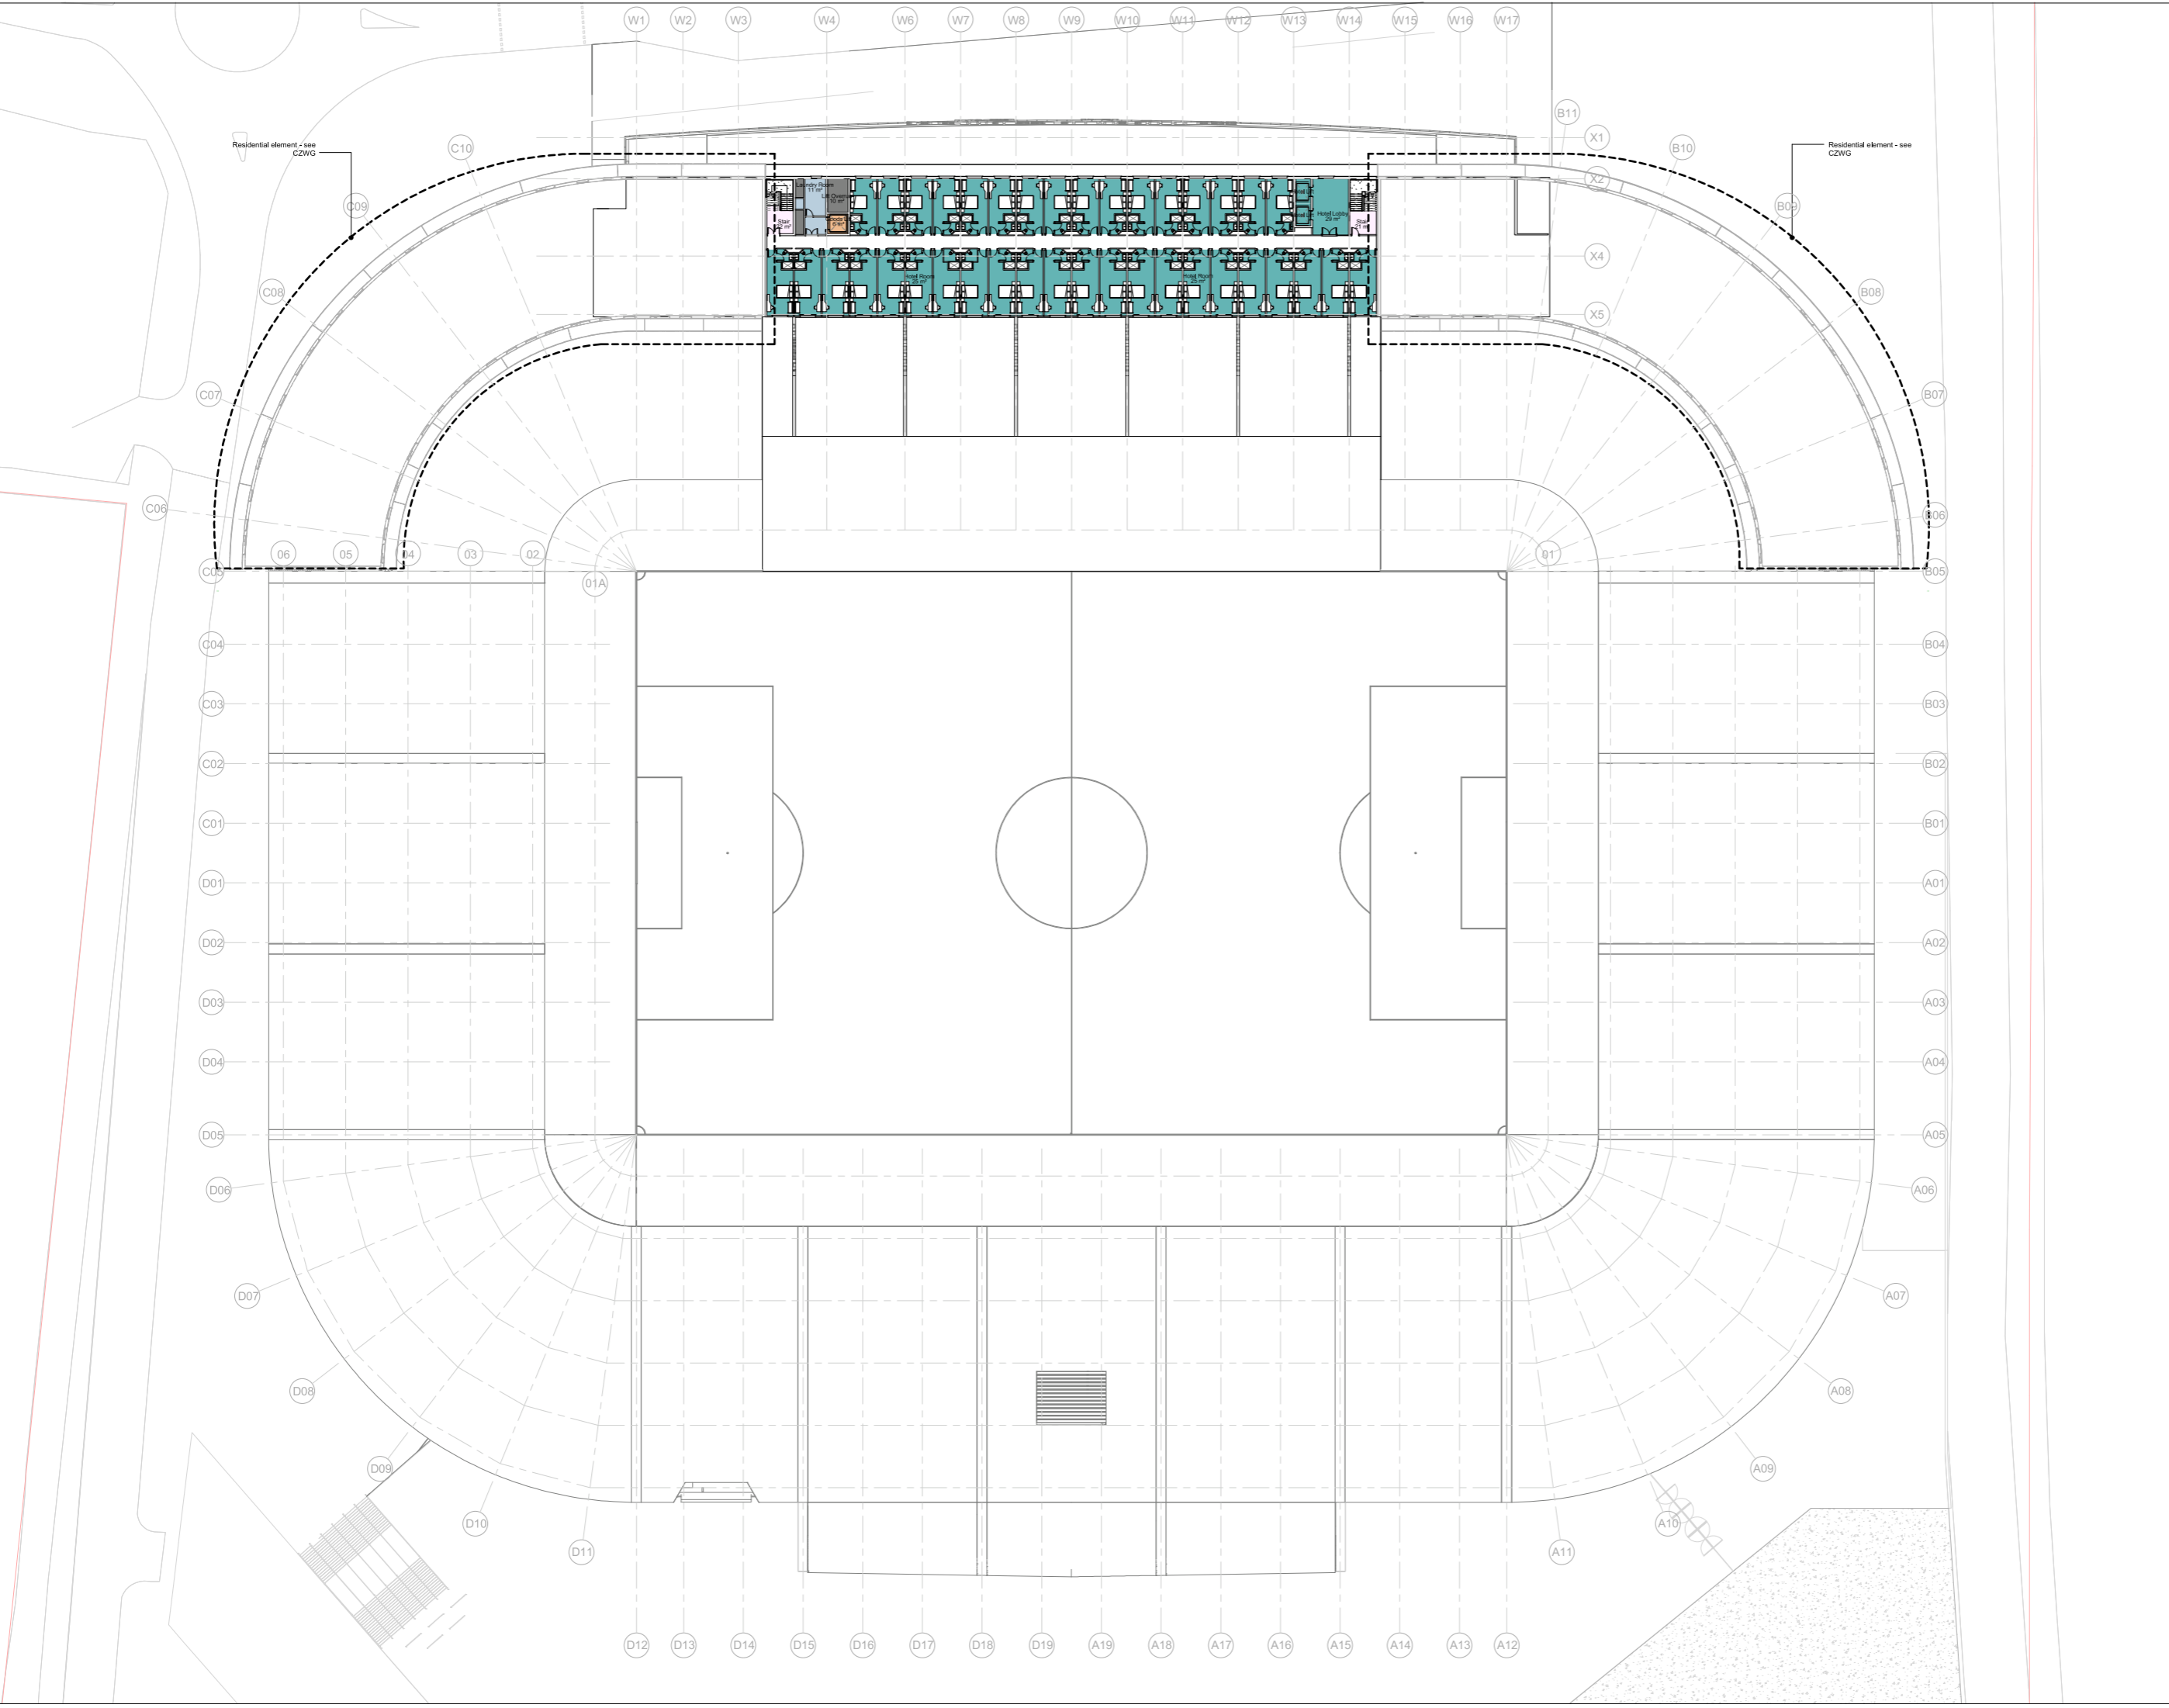

© COPYRIGHT, ALL RIGHTS RESERVED
 THIS DRAWING IS CONFIDENTIAL AND CANNOT BE REPRODUCED OR COPIED IN ANY FORM OR BY ANY MEANS WITHOUT THE WRITTEN PERMISSION OF POPULOUS AND ITS ASSOCIATED COMPANIES. TO THE EXTENT PERMITTED BY LAW, ANY UNAUTHORIZED REPRODUCTION OR DISSEMINATION OF THIS DRAWING IS STRICTLY PROHIBITED AND WILL BE PUNISHED BY THE APPLICABLE LAWS.

POPULOUS
 14 BLADES COURT | DEodar ROAD | LONDON | SW15 2NU | UNITED KINGDOM
 TELEPHONE: +44 (0)20 8874 7666 | FACSIMILE: +44 (0)20 8874 7667
 ALL PRODUCTIONS ARE THE PROPERTY OF POPULOUS AND ITS ASSOCIATED COMPANIES

PROJECT NAME	SOUTHEND UNITED FC		
DRAWING TITLE	L6 HOTEL LEVEL PHASE 02 GA PLAN		
STATUS	PROJECT NO.	DATE	SCALE
FOR PLANNING	3093	24.03.2017	1 : 250
DRAWN	CHECKED	APPROVED	SIZE
JB	CC	MT	A0
PROJECT ORIGIN ZONE LEVEL TYPE ROLE	DRAWING REV		
SUS-POP-00-06-GA-A-	0117 00		