
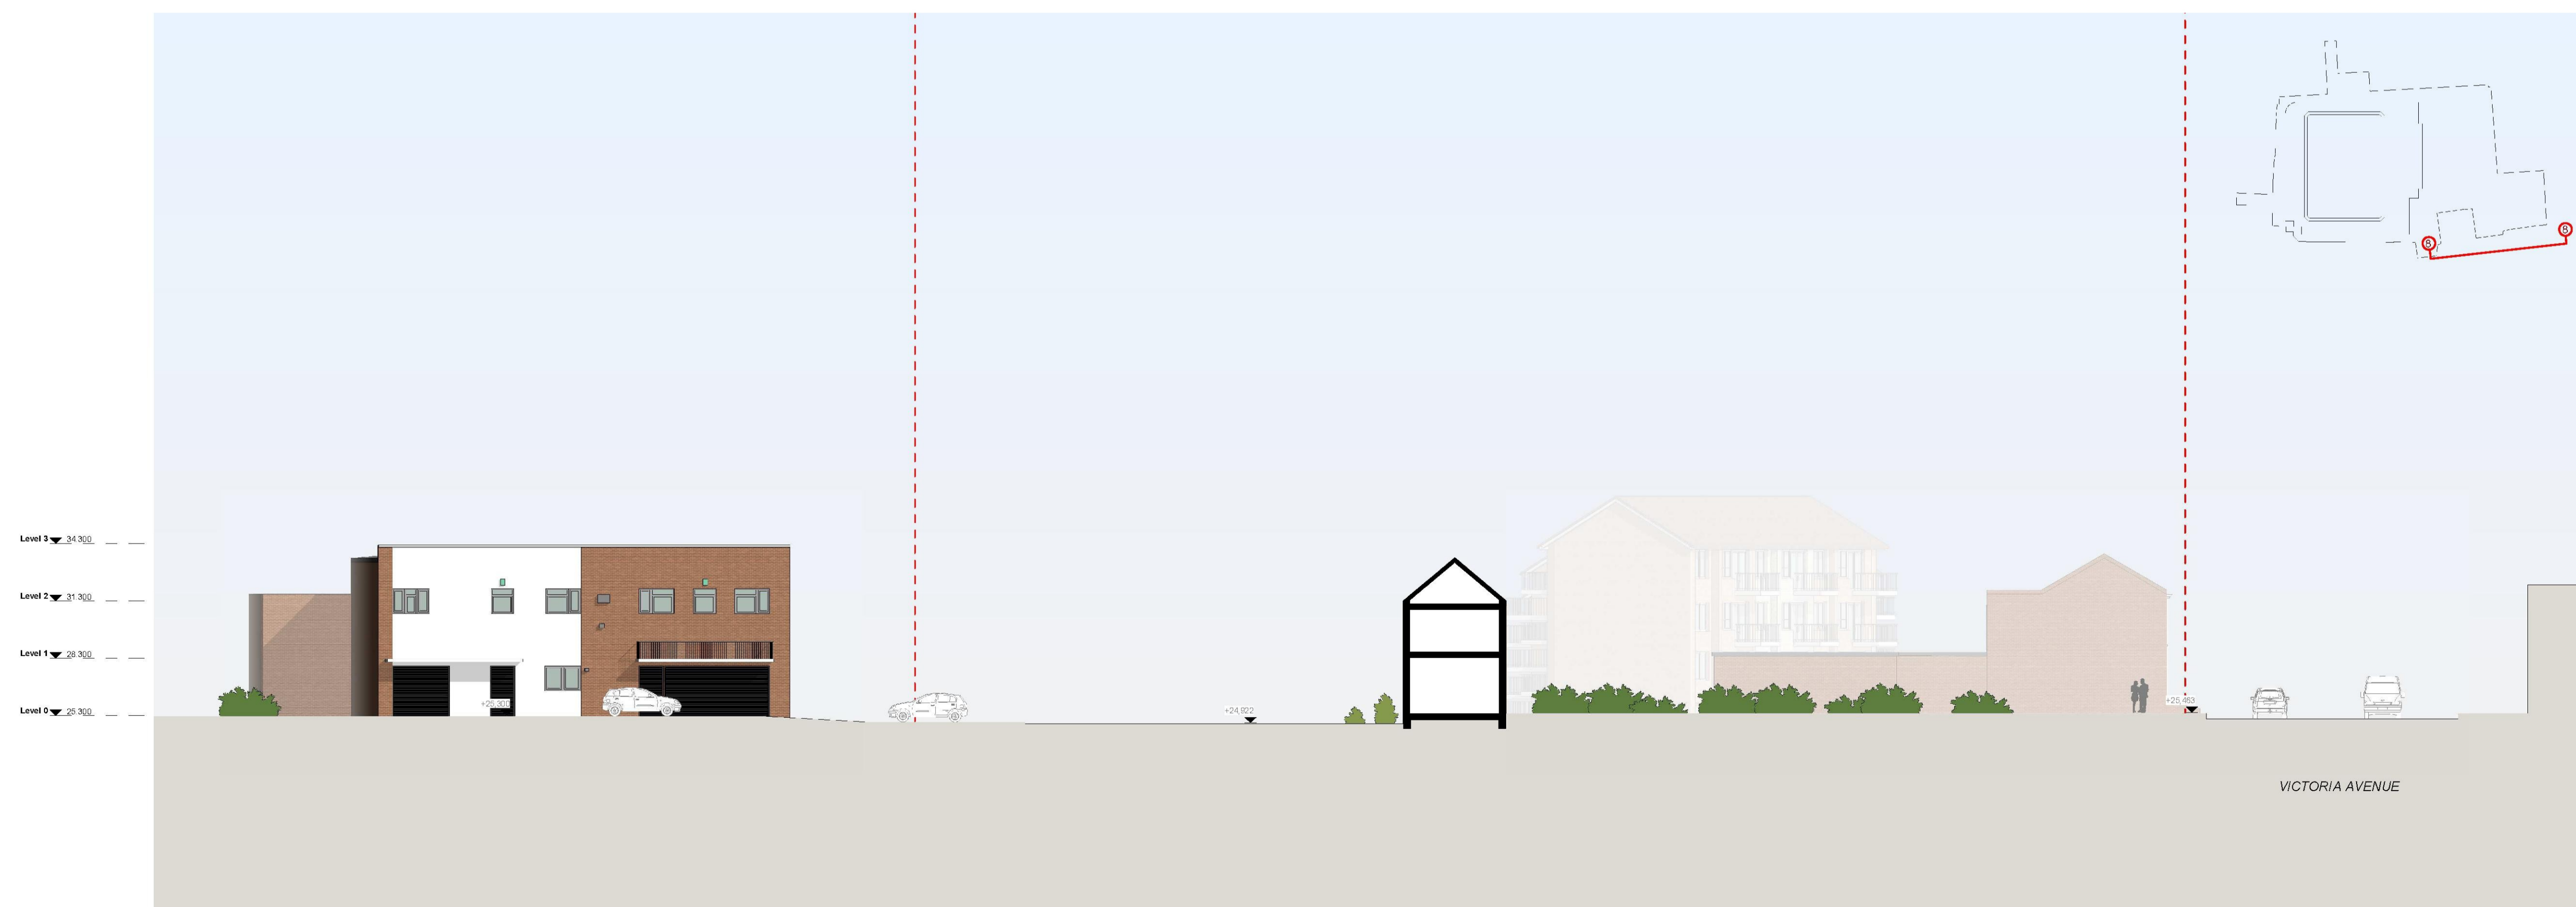


7 Existing Victoria Avenue Elevation
1:200

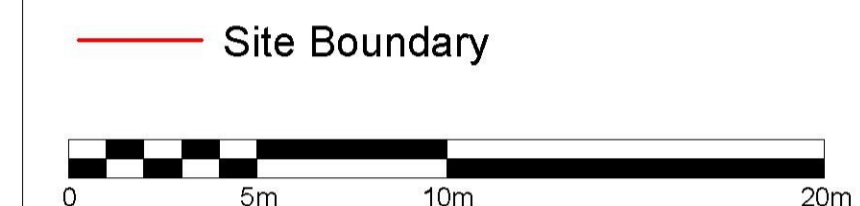

8 Existing Roots Hall Avenue Elevation
1:200

Rev: P01 Date: 06.11.2019 Drw: ST Chk: SG
Planning Issue

Do not scale off this drawing
Report all errors and omissions to the Architect
Dimensions to be checked on site
Plot date: 07/11/2019 15:33:41

Client:
Southend United FC

Project:
Roots Hall - Southend on Sea

Title:
Existing Victoria Avenue & Roots Hall
Avenue Street Elevations

Drawing status:
For Planning