


— Site Boundary

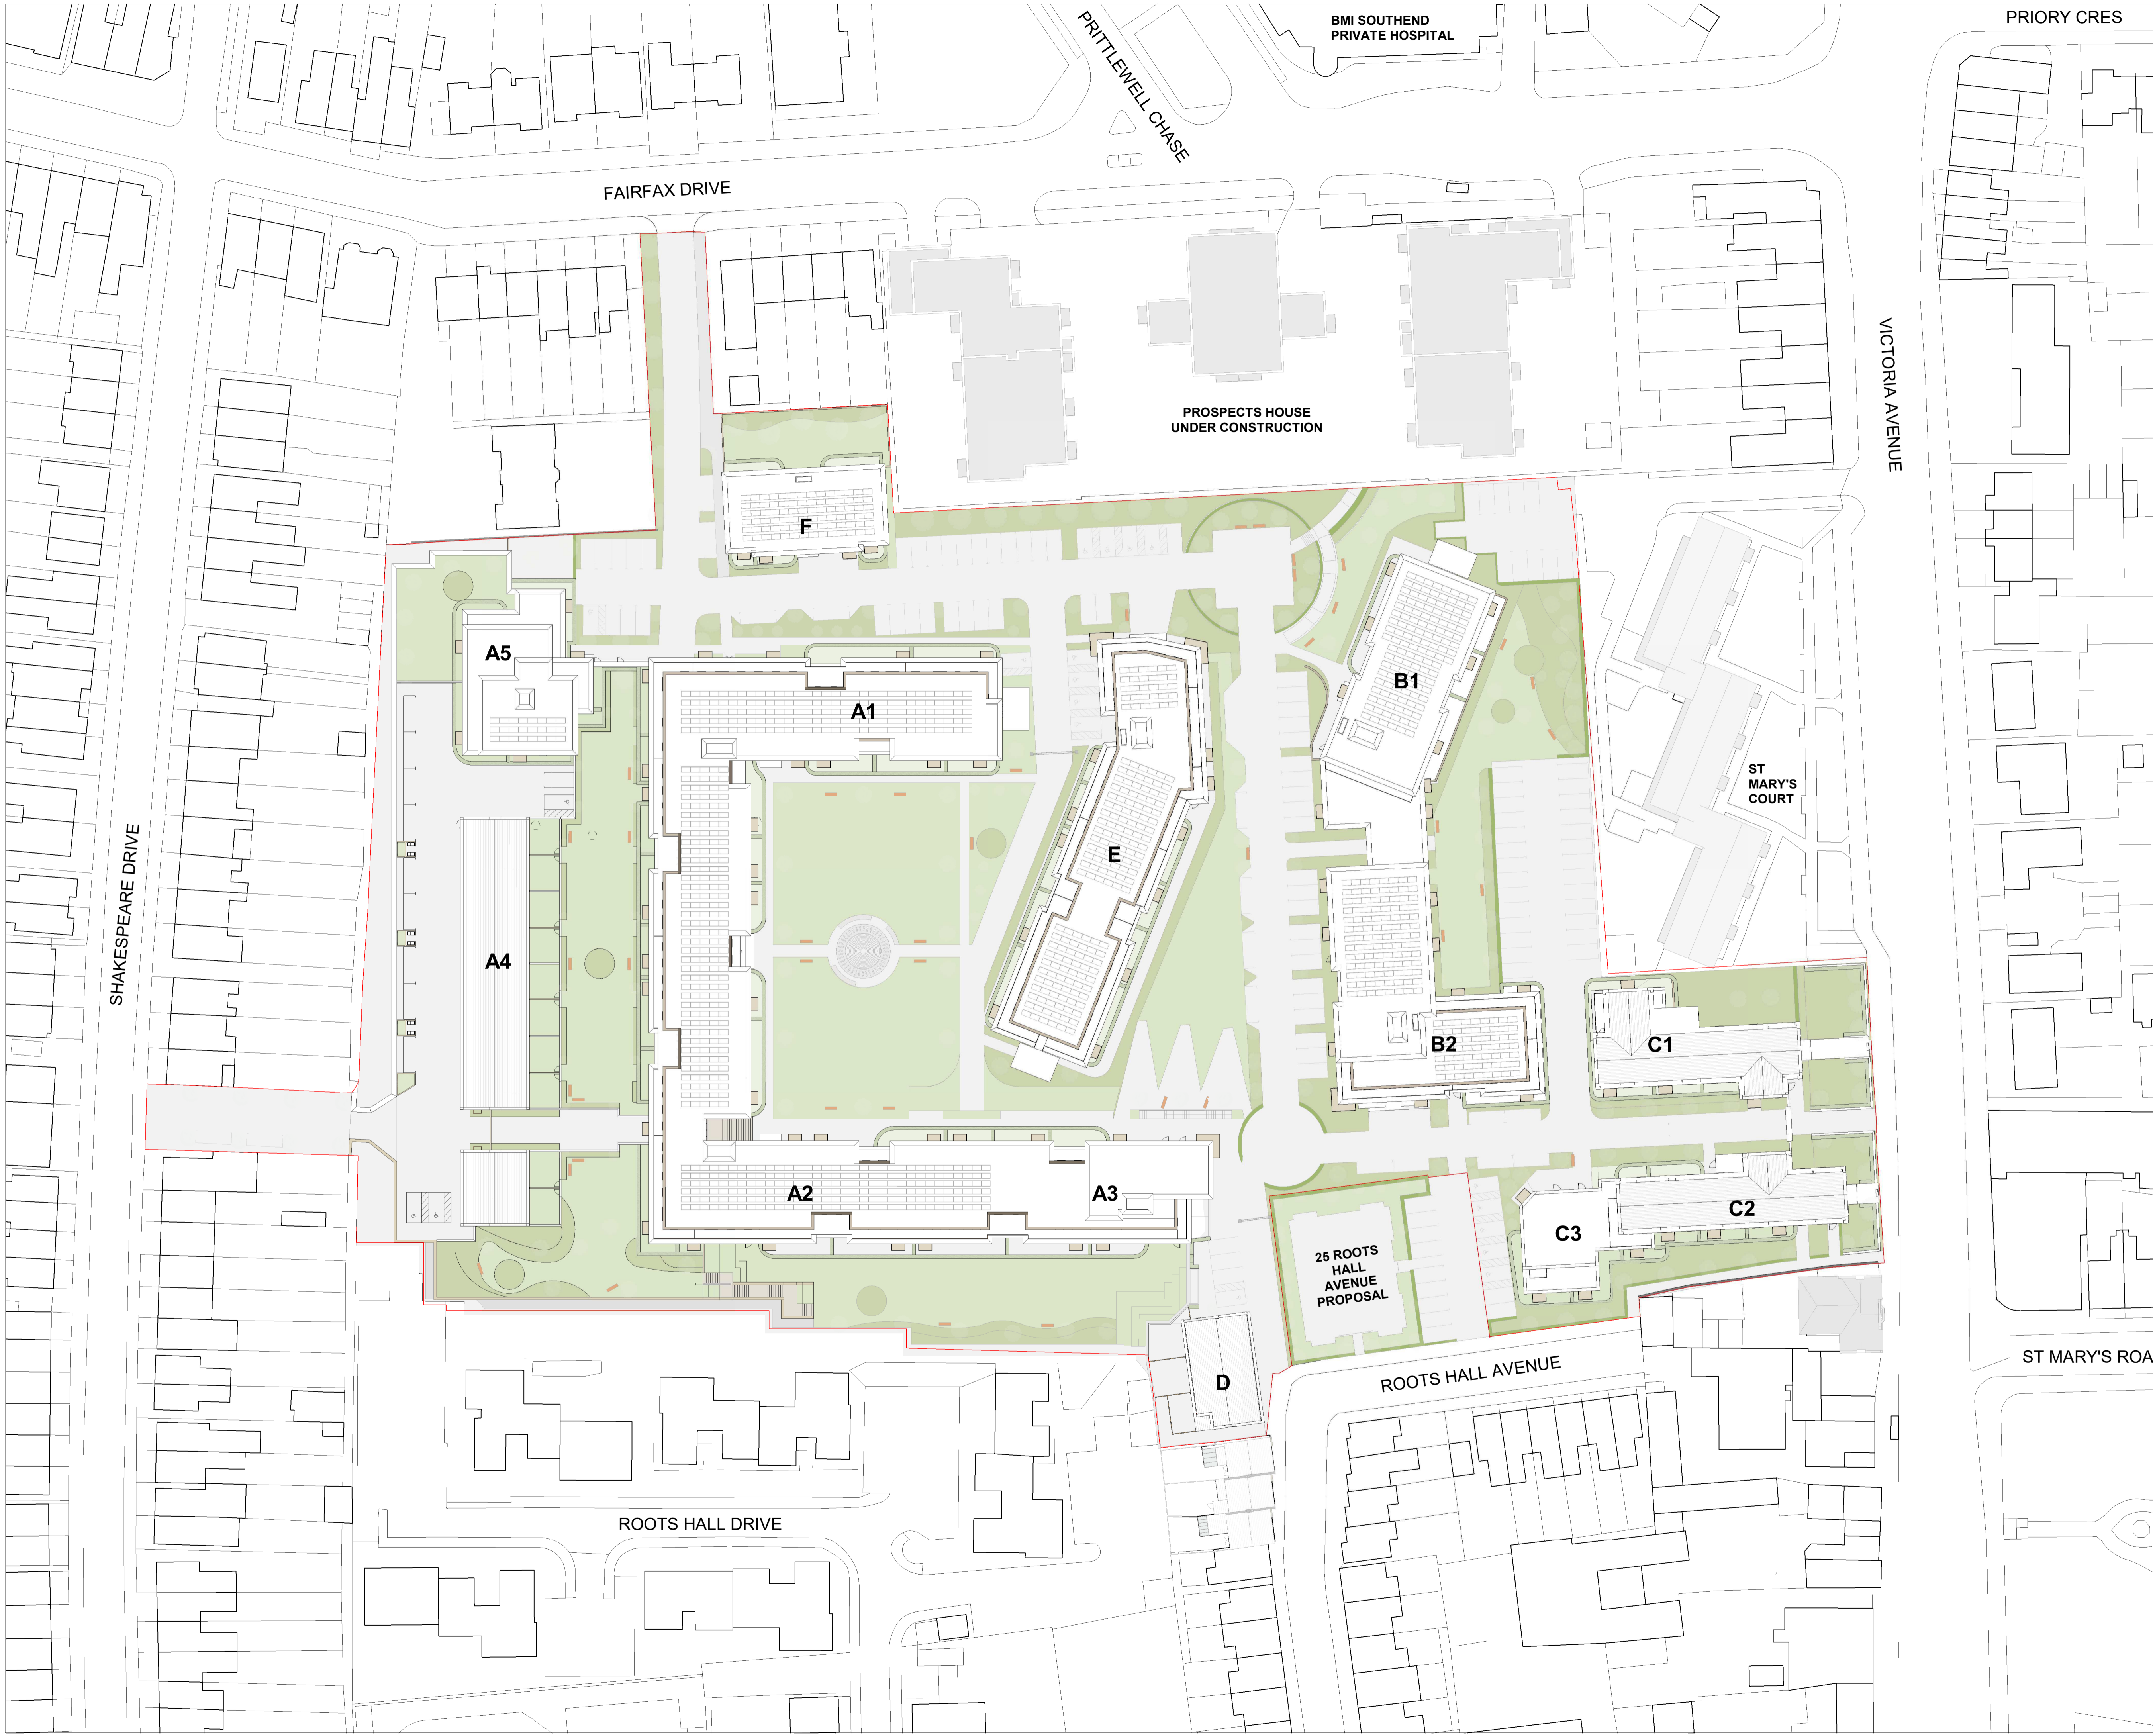

| | | | |
|--|-----------------|--------|--------|
| Rev:P04 | Date:09.09.2020 | Drw:KW | Chk:SG |
| Parking and Landscape Amendments | | | |
| Rev:P03 | Date:17.07.2020 | Drw:KW | Chk:SG |
| Revised Building D Position | | | |
| Rev:P02 | Date:26.06.2020 | Drw:KW | Chk:SG |
| Revised South Boundary; Adjusted Parking | | | |
| Rev:P01 | Date:13.09.2019 | Drw:FD | Chk:SG |
| Planning Issue | | | |

Do not scale off this drawing
Report all errors and omissions to the Architect
Dimensions to be checked on site
Plot date: 09/09/2020 16:38:26

Client:
Southend United FC

Project:
Roots Hall - Southend on sea

Title:
Site Wide - Roof Plan

Drawing status:
For Planning