



— Site Boundary

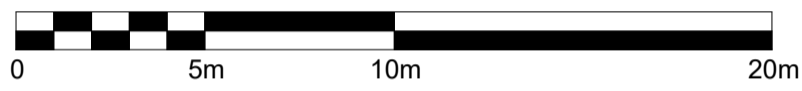

ESCAPE ROUTE

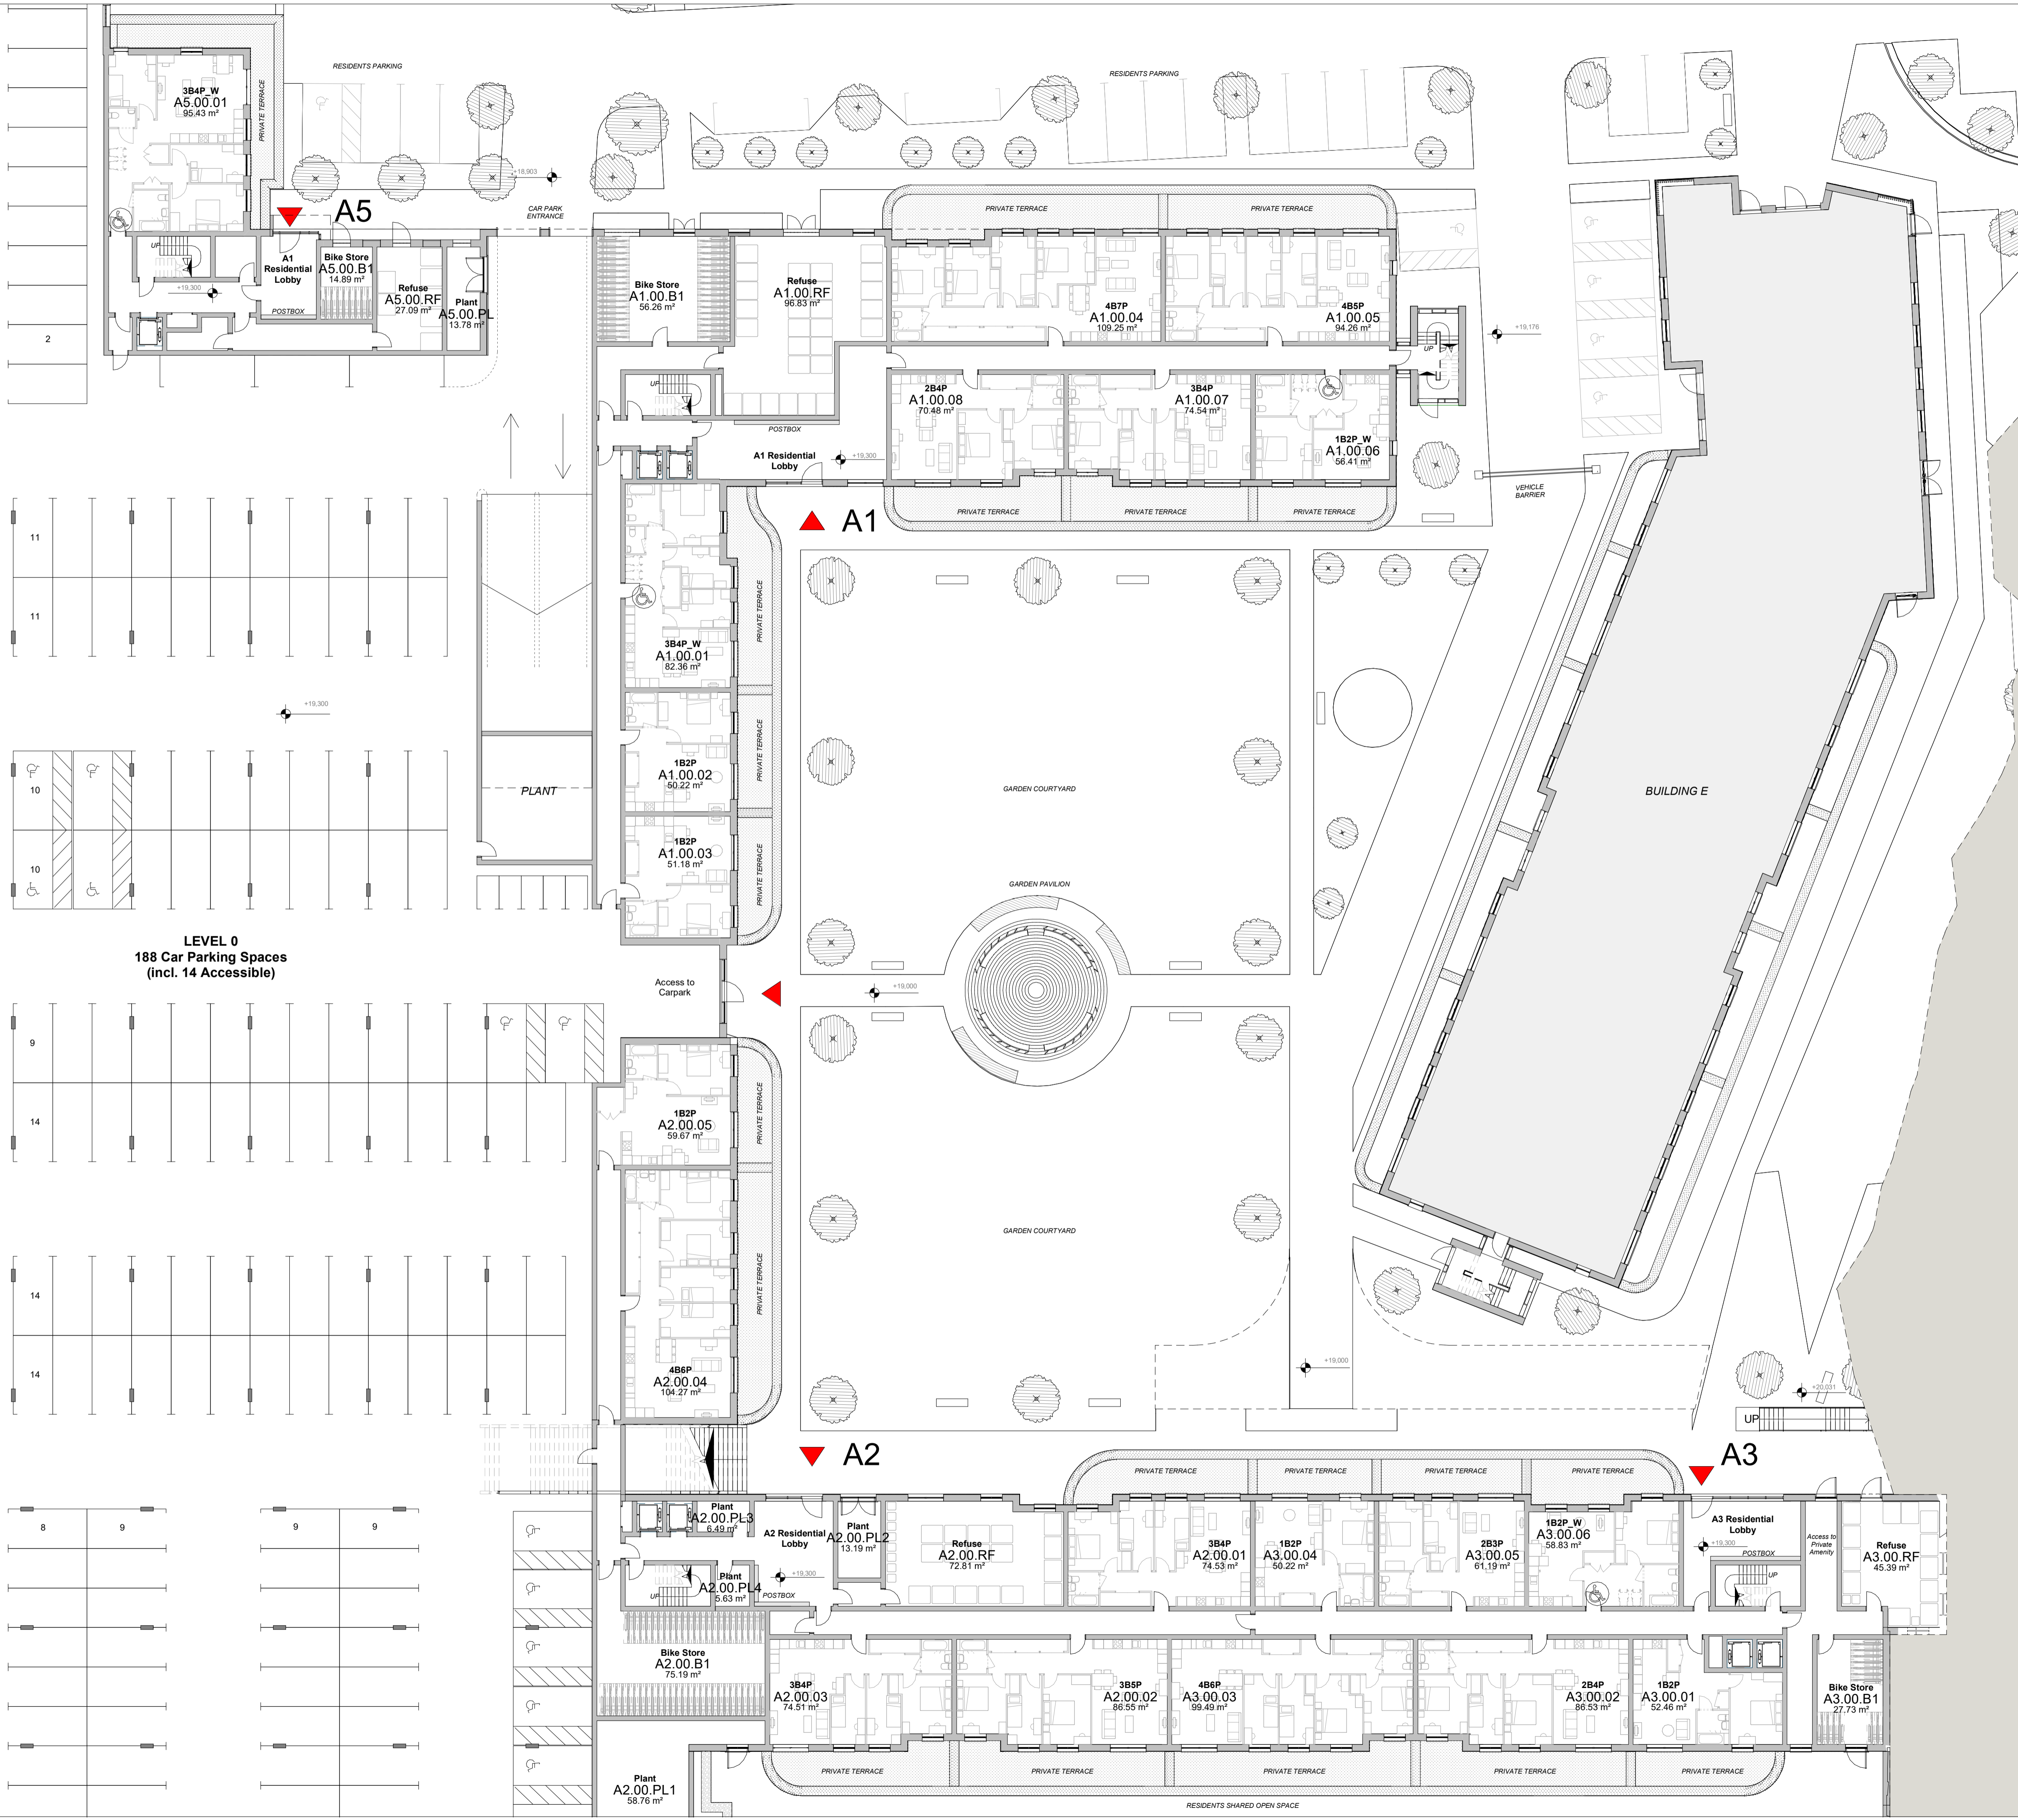

LEVEL 0
188 Car Parking Spaces
(incl. 14 Accessible)

Rev: P02 Date: 09.09.2020 Drw: KW Chk: SG
Car Park Entrance; Landscape/Parking changes
Rev: P01 Date: 13.09.2019 Drw: FD Chk: SG
Planning Issue

Do not scale off this drawing
Report all errors and omissions to the Architect
Dimensions to be checked on site
Plot date: 29/09/2020 15:04:41

Client:
Southend United FC

Project:
Roots Hall - Southend-on-Sea

Title:
Building A - Level 0 +19.300 AOD

Drawing status:
For Planning