


— Site Boundary

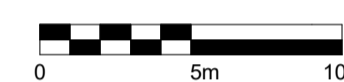

Rev: P02 Date: 26.06.2020 Drw: KW Chk: SG
Revised South Boundary, Adjusted Parking
Rev: P01 Date: 13.09.2019 Drw: FD Chk: SG
Planning Issue


Do not scale off this drawing
Report all errors and omissions to the Architect
Dimensions to be checked on site
Plot date: 09/09/2020 17:47:56

Client:
Southend United FC

Project:
Roots Hall - Southend-on-Sea


Title:
Building A - Car Park

Drawing status:
For Planning

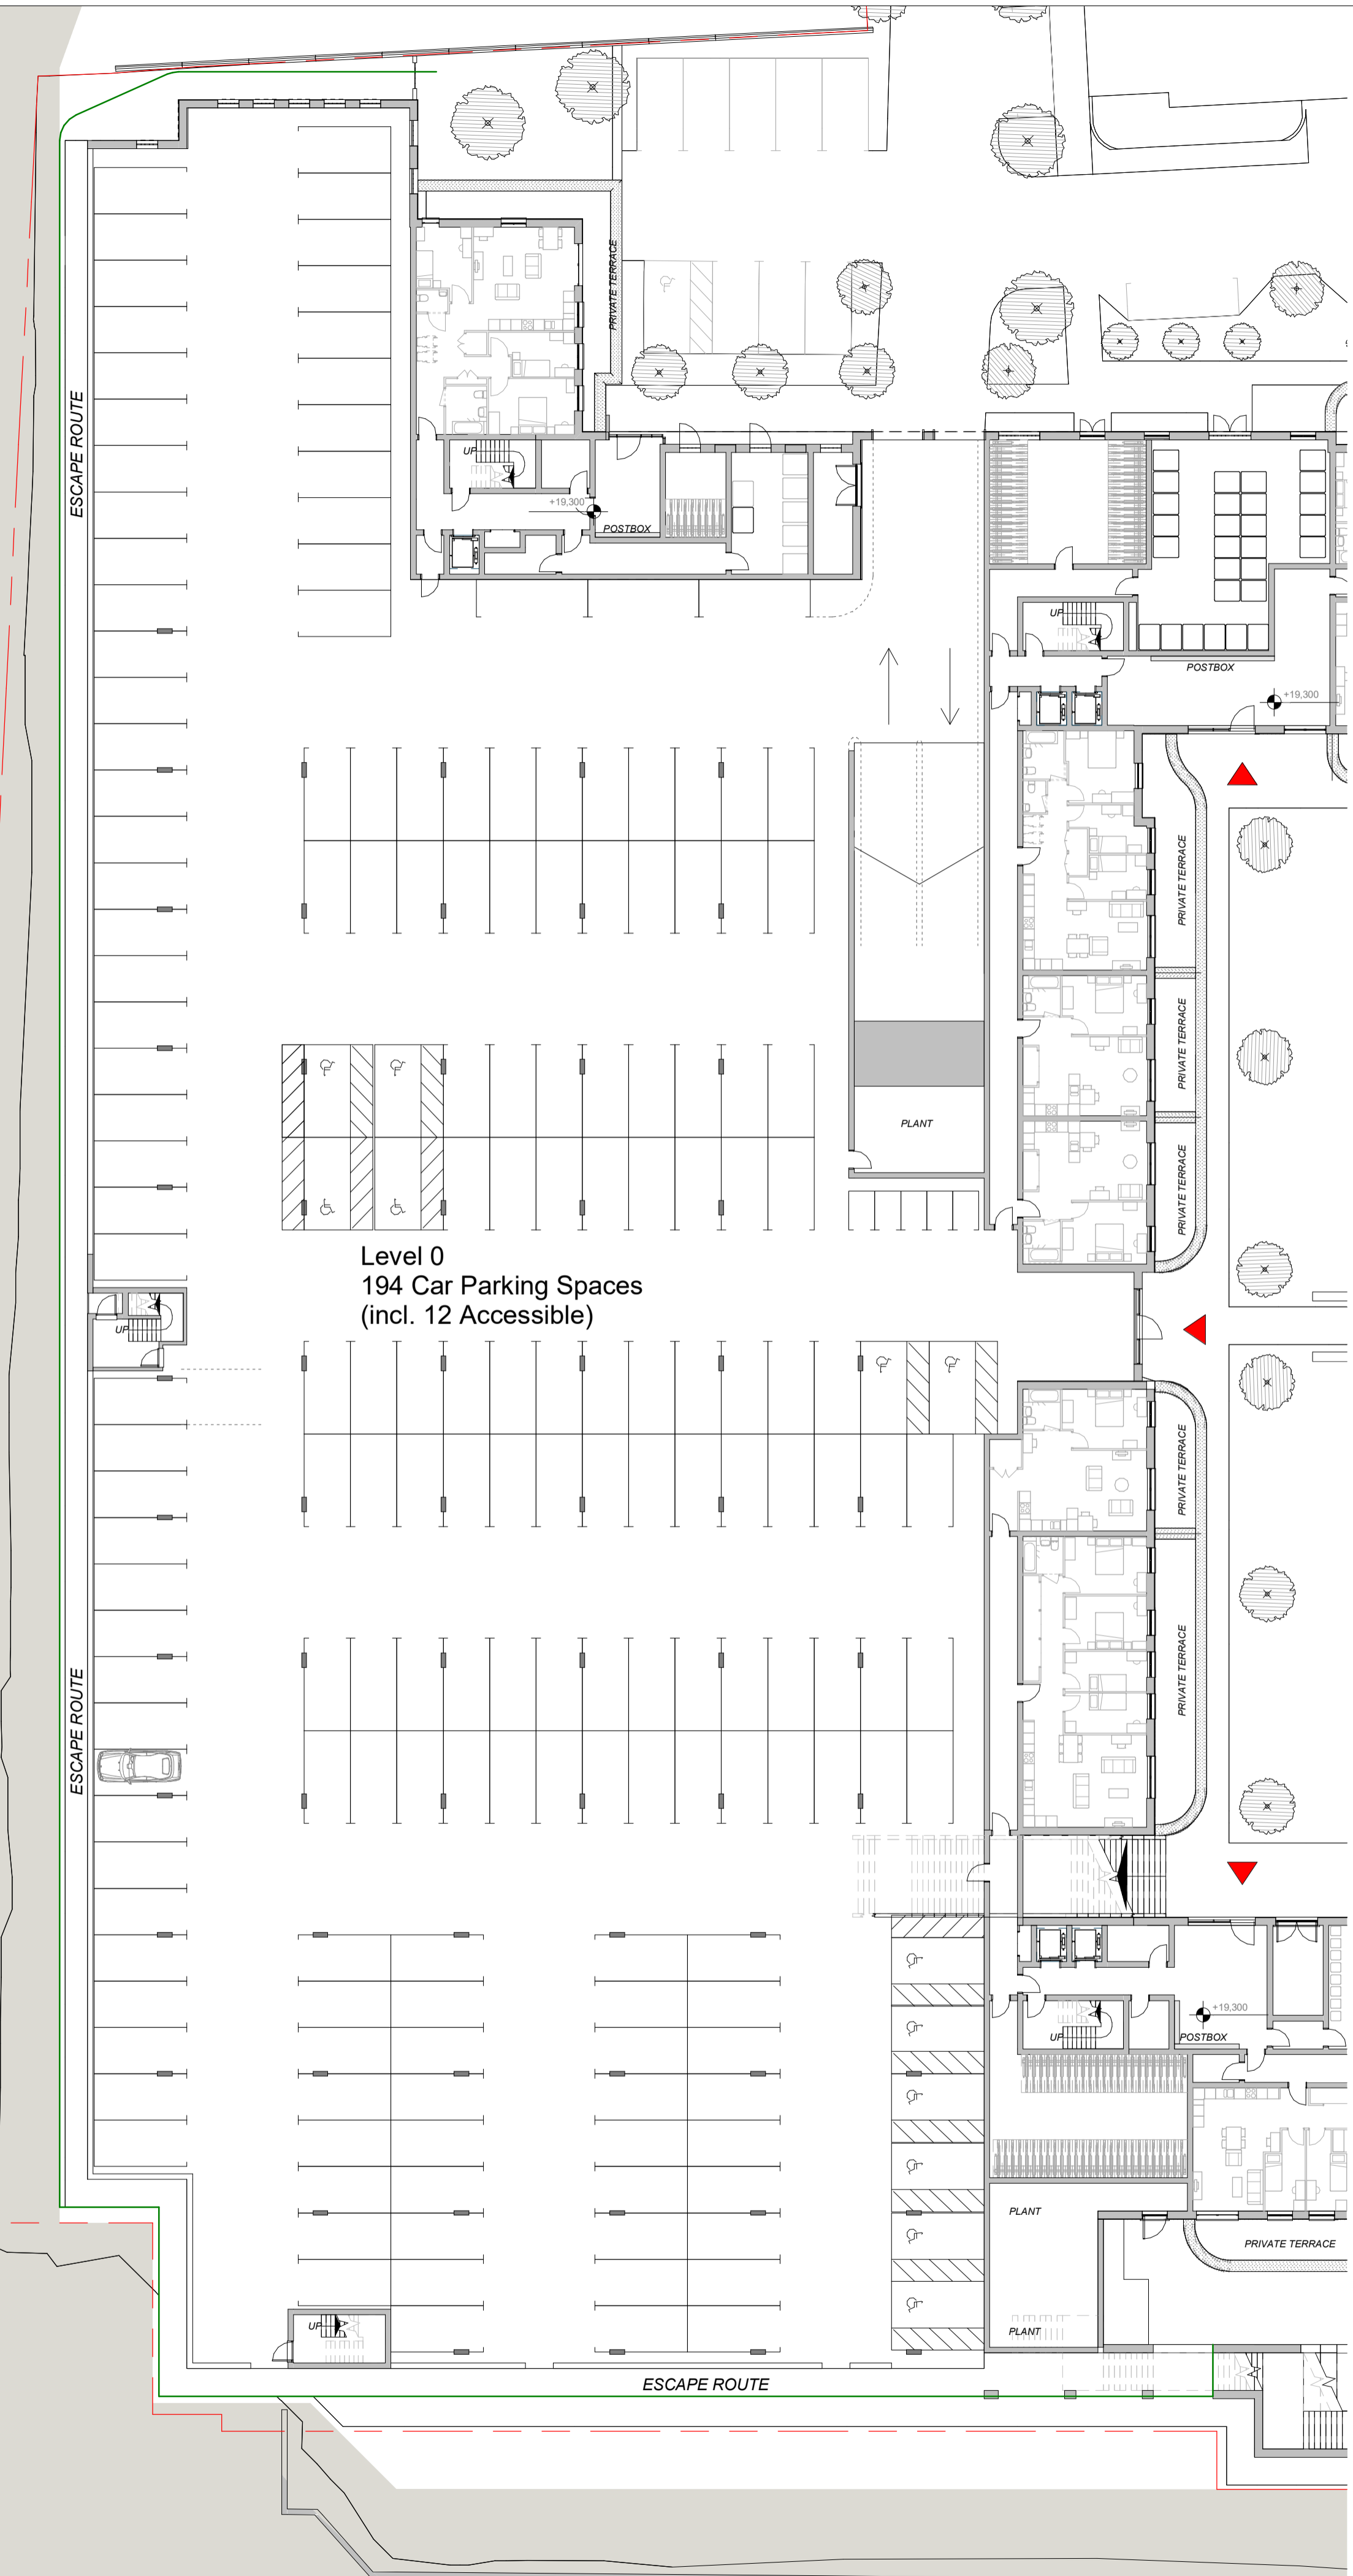

Level 0
194 Car Parking Spaces
(incl. 12 Accessible)

1 Level 0 Planning Car Park
1: 250

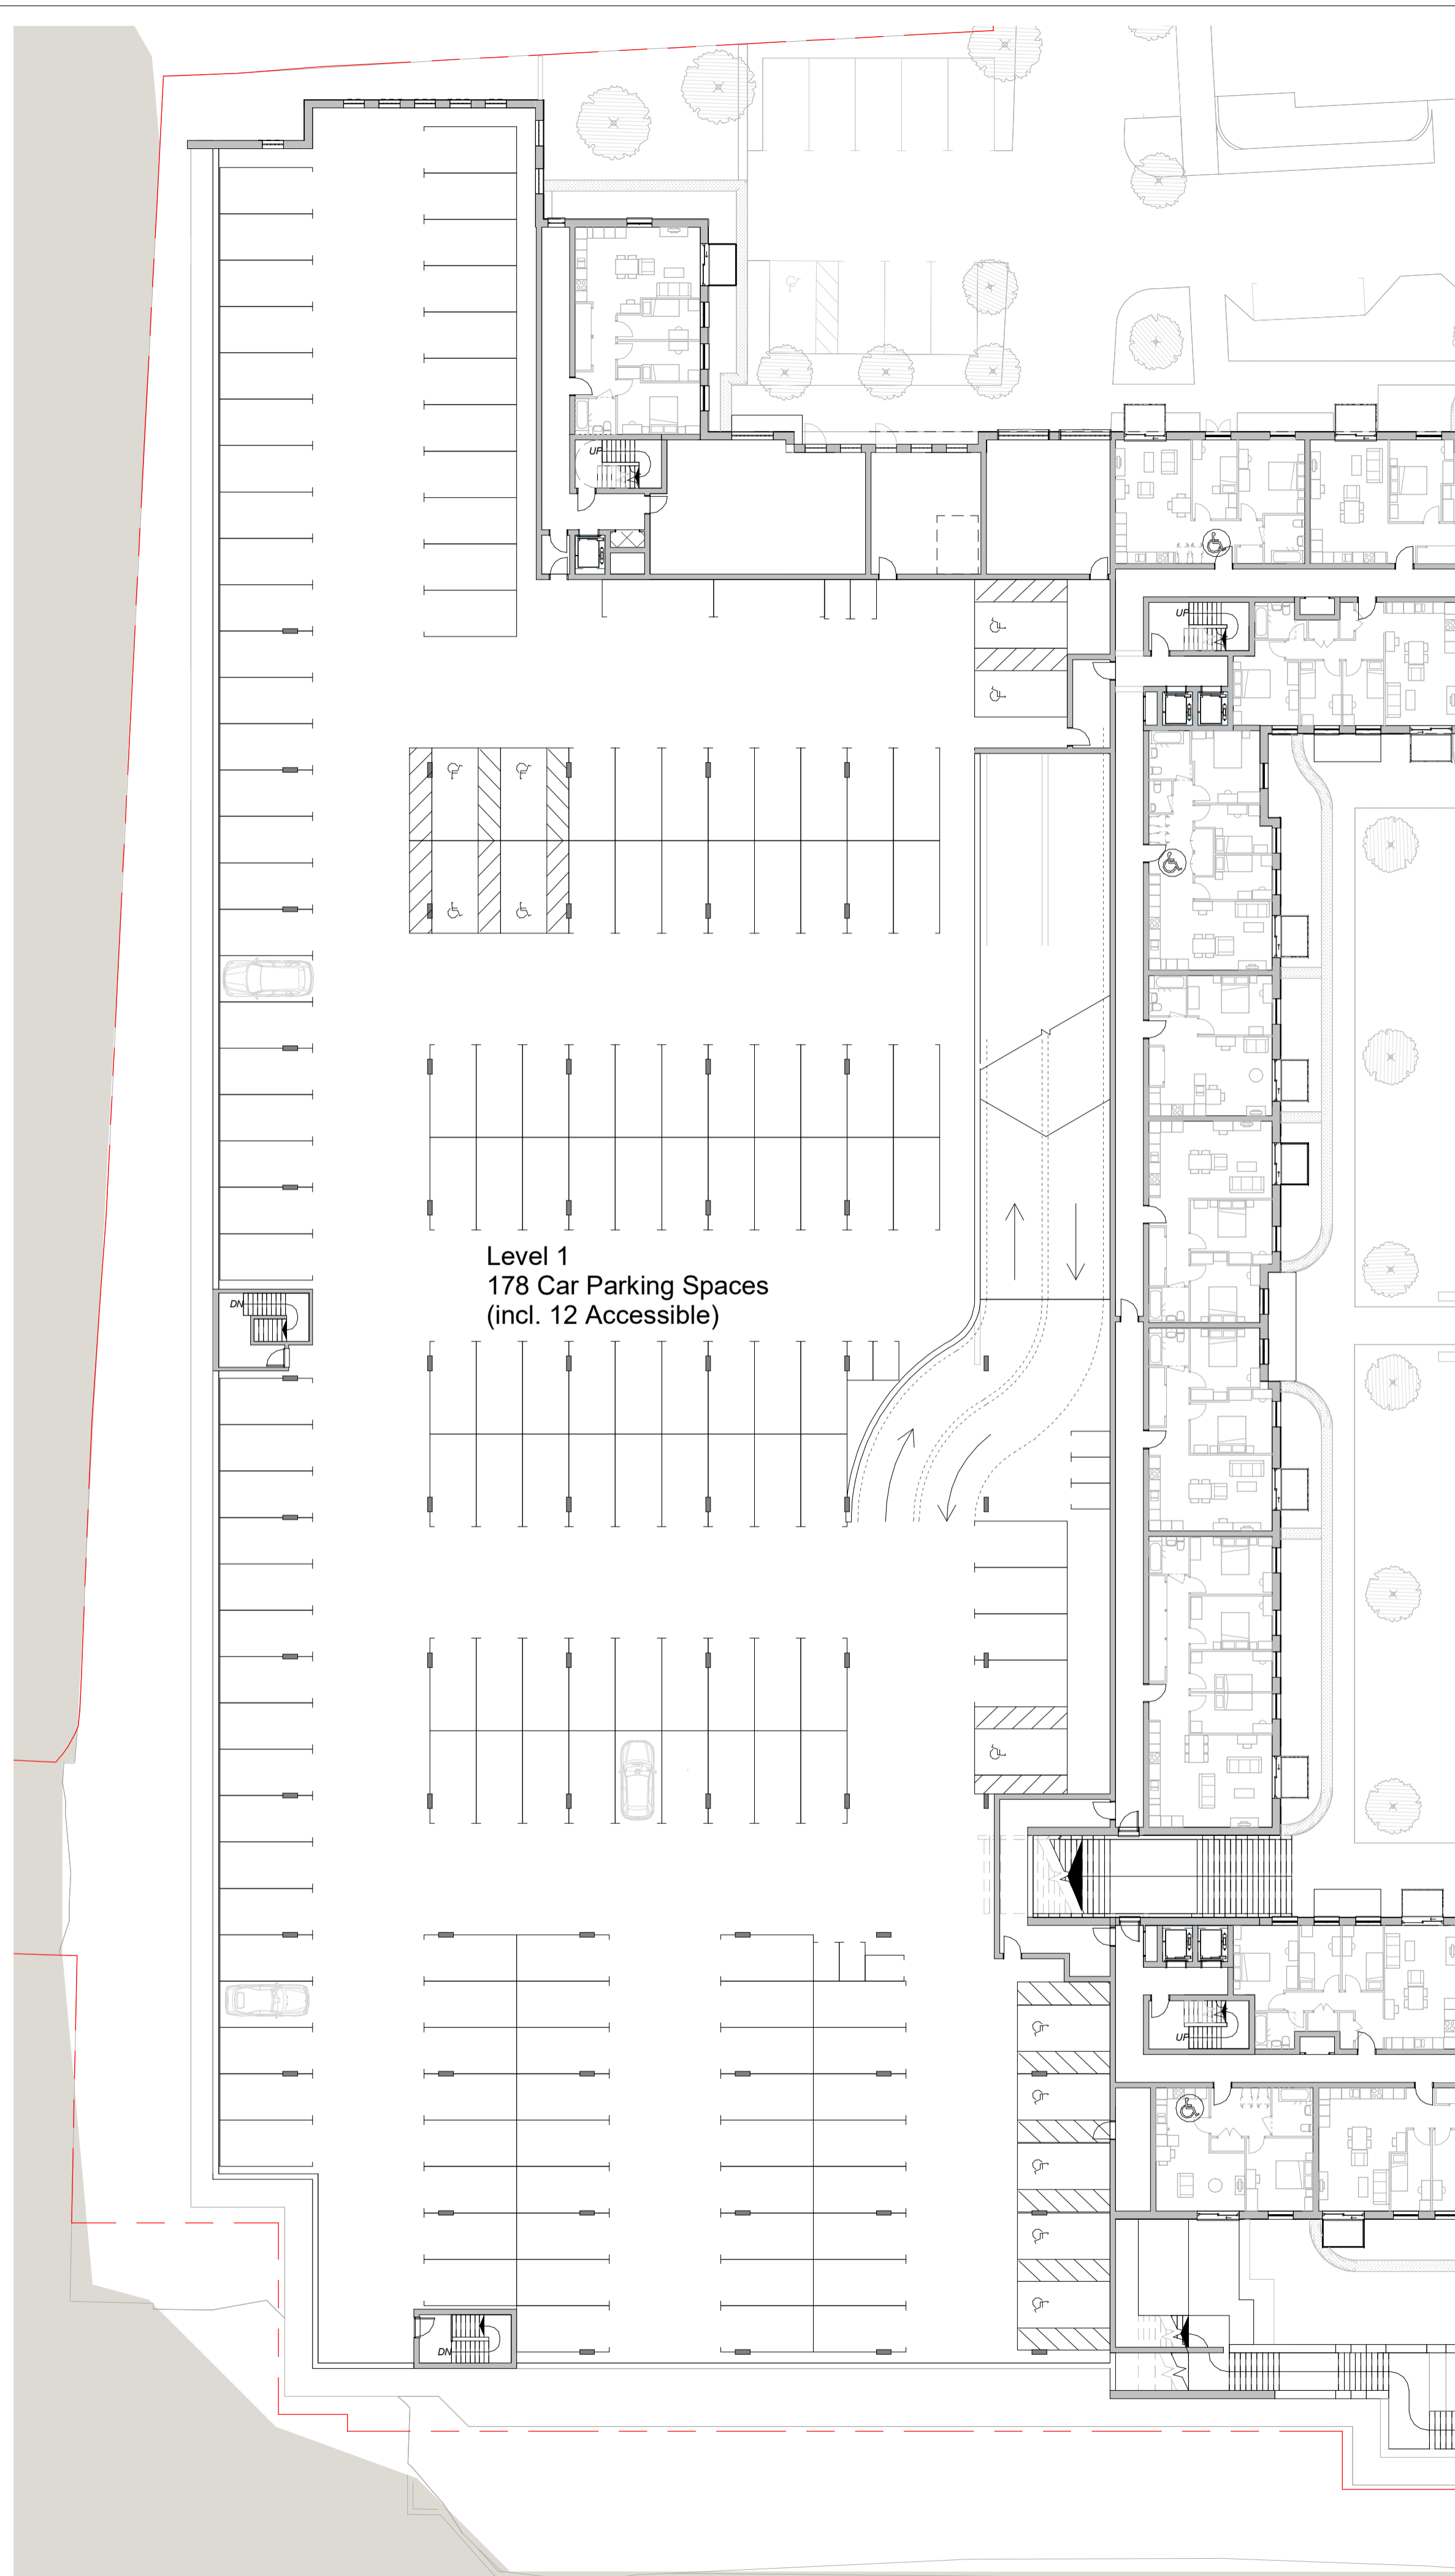

Level 1
178 Car Parking Spaces
(incl. 12 Accessible)

2 Level 1 Planning Car Park
1: 250