

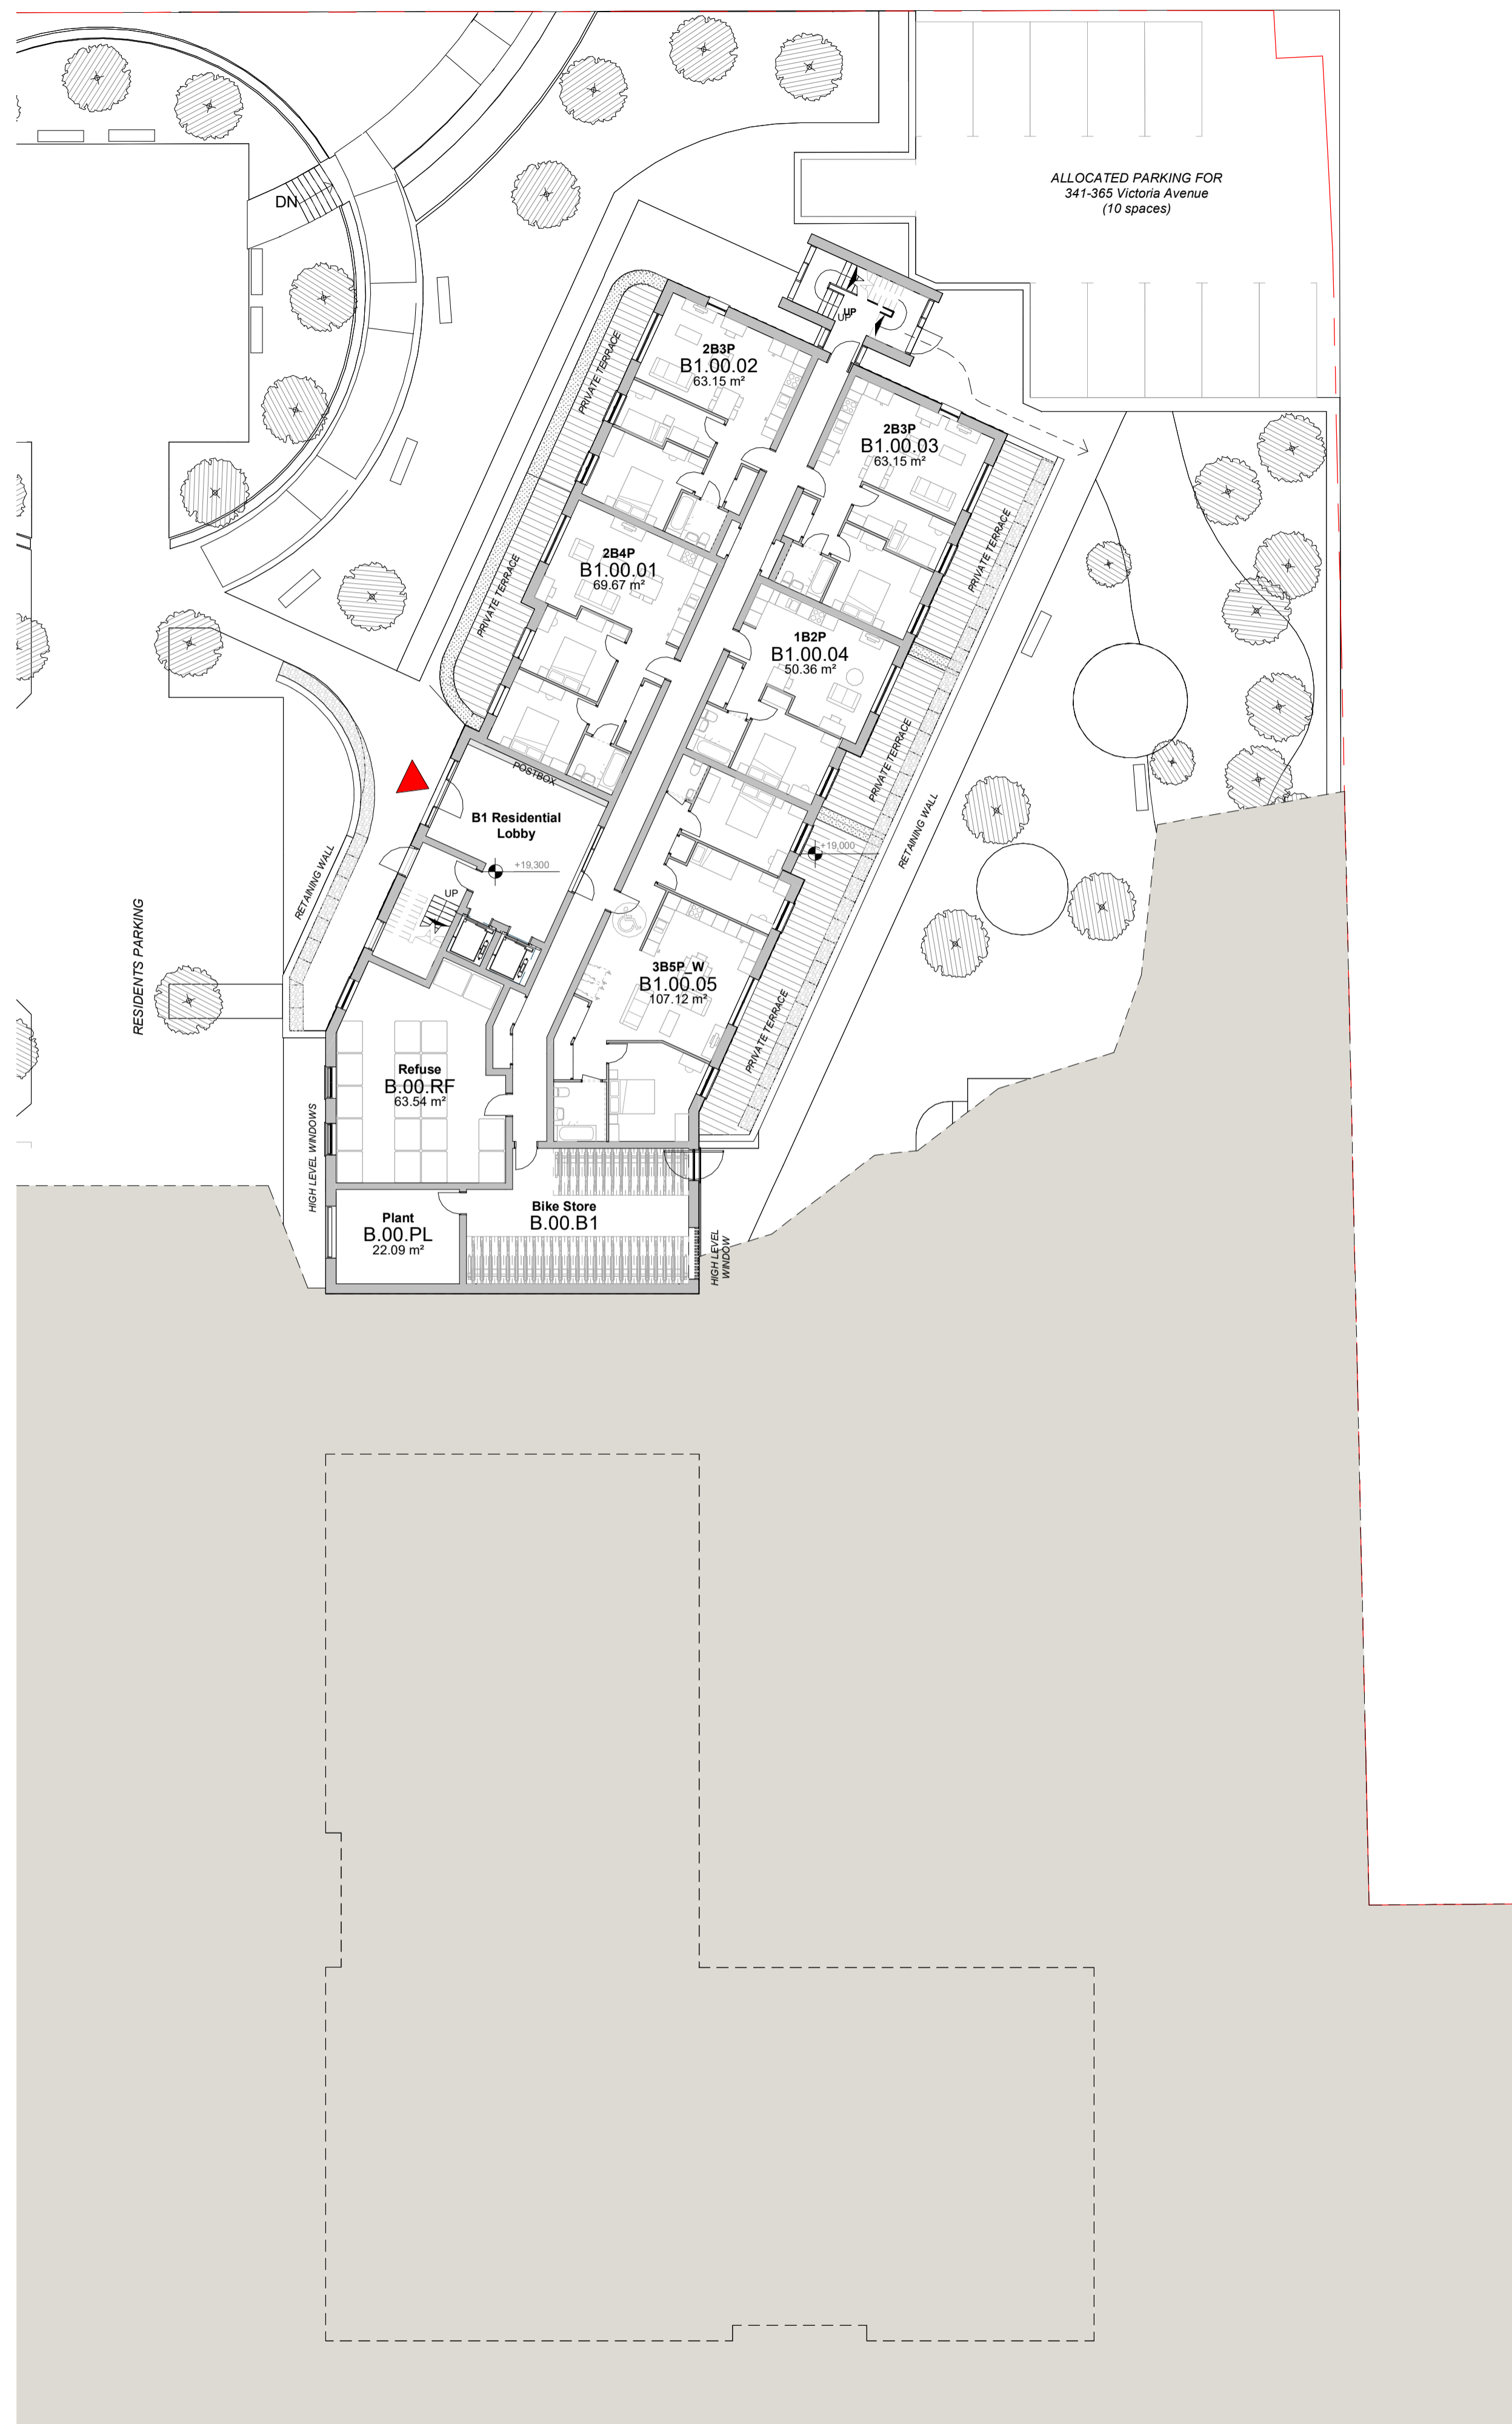


— Site Boundary

- - - Building Line Above

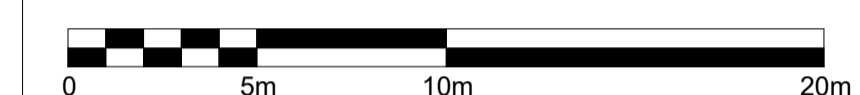

1 Level 0 +19.300 AOD
1:200

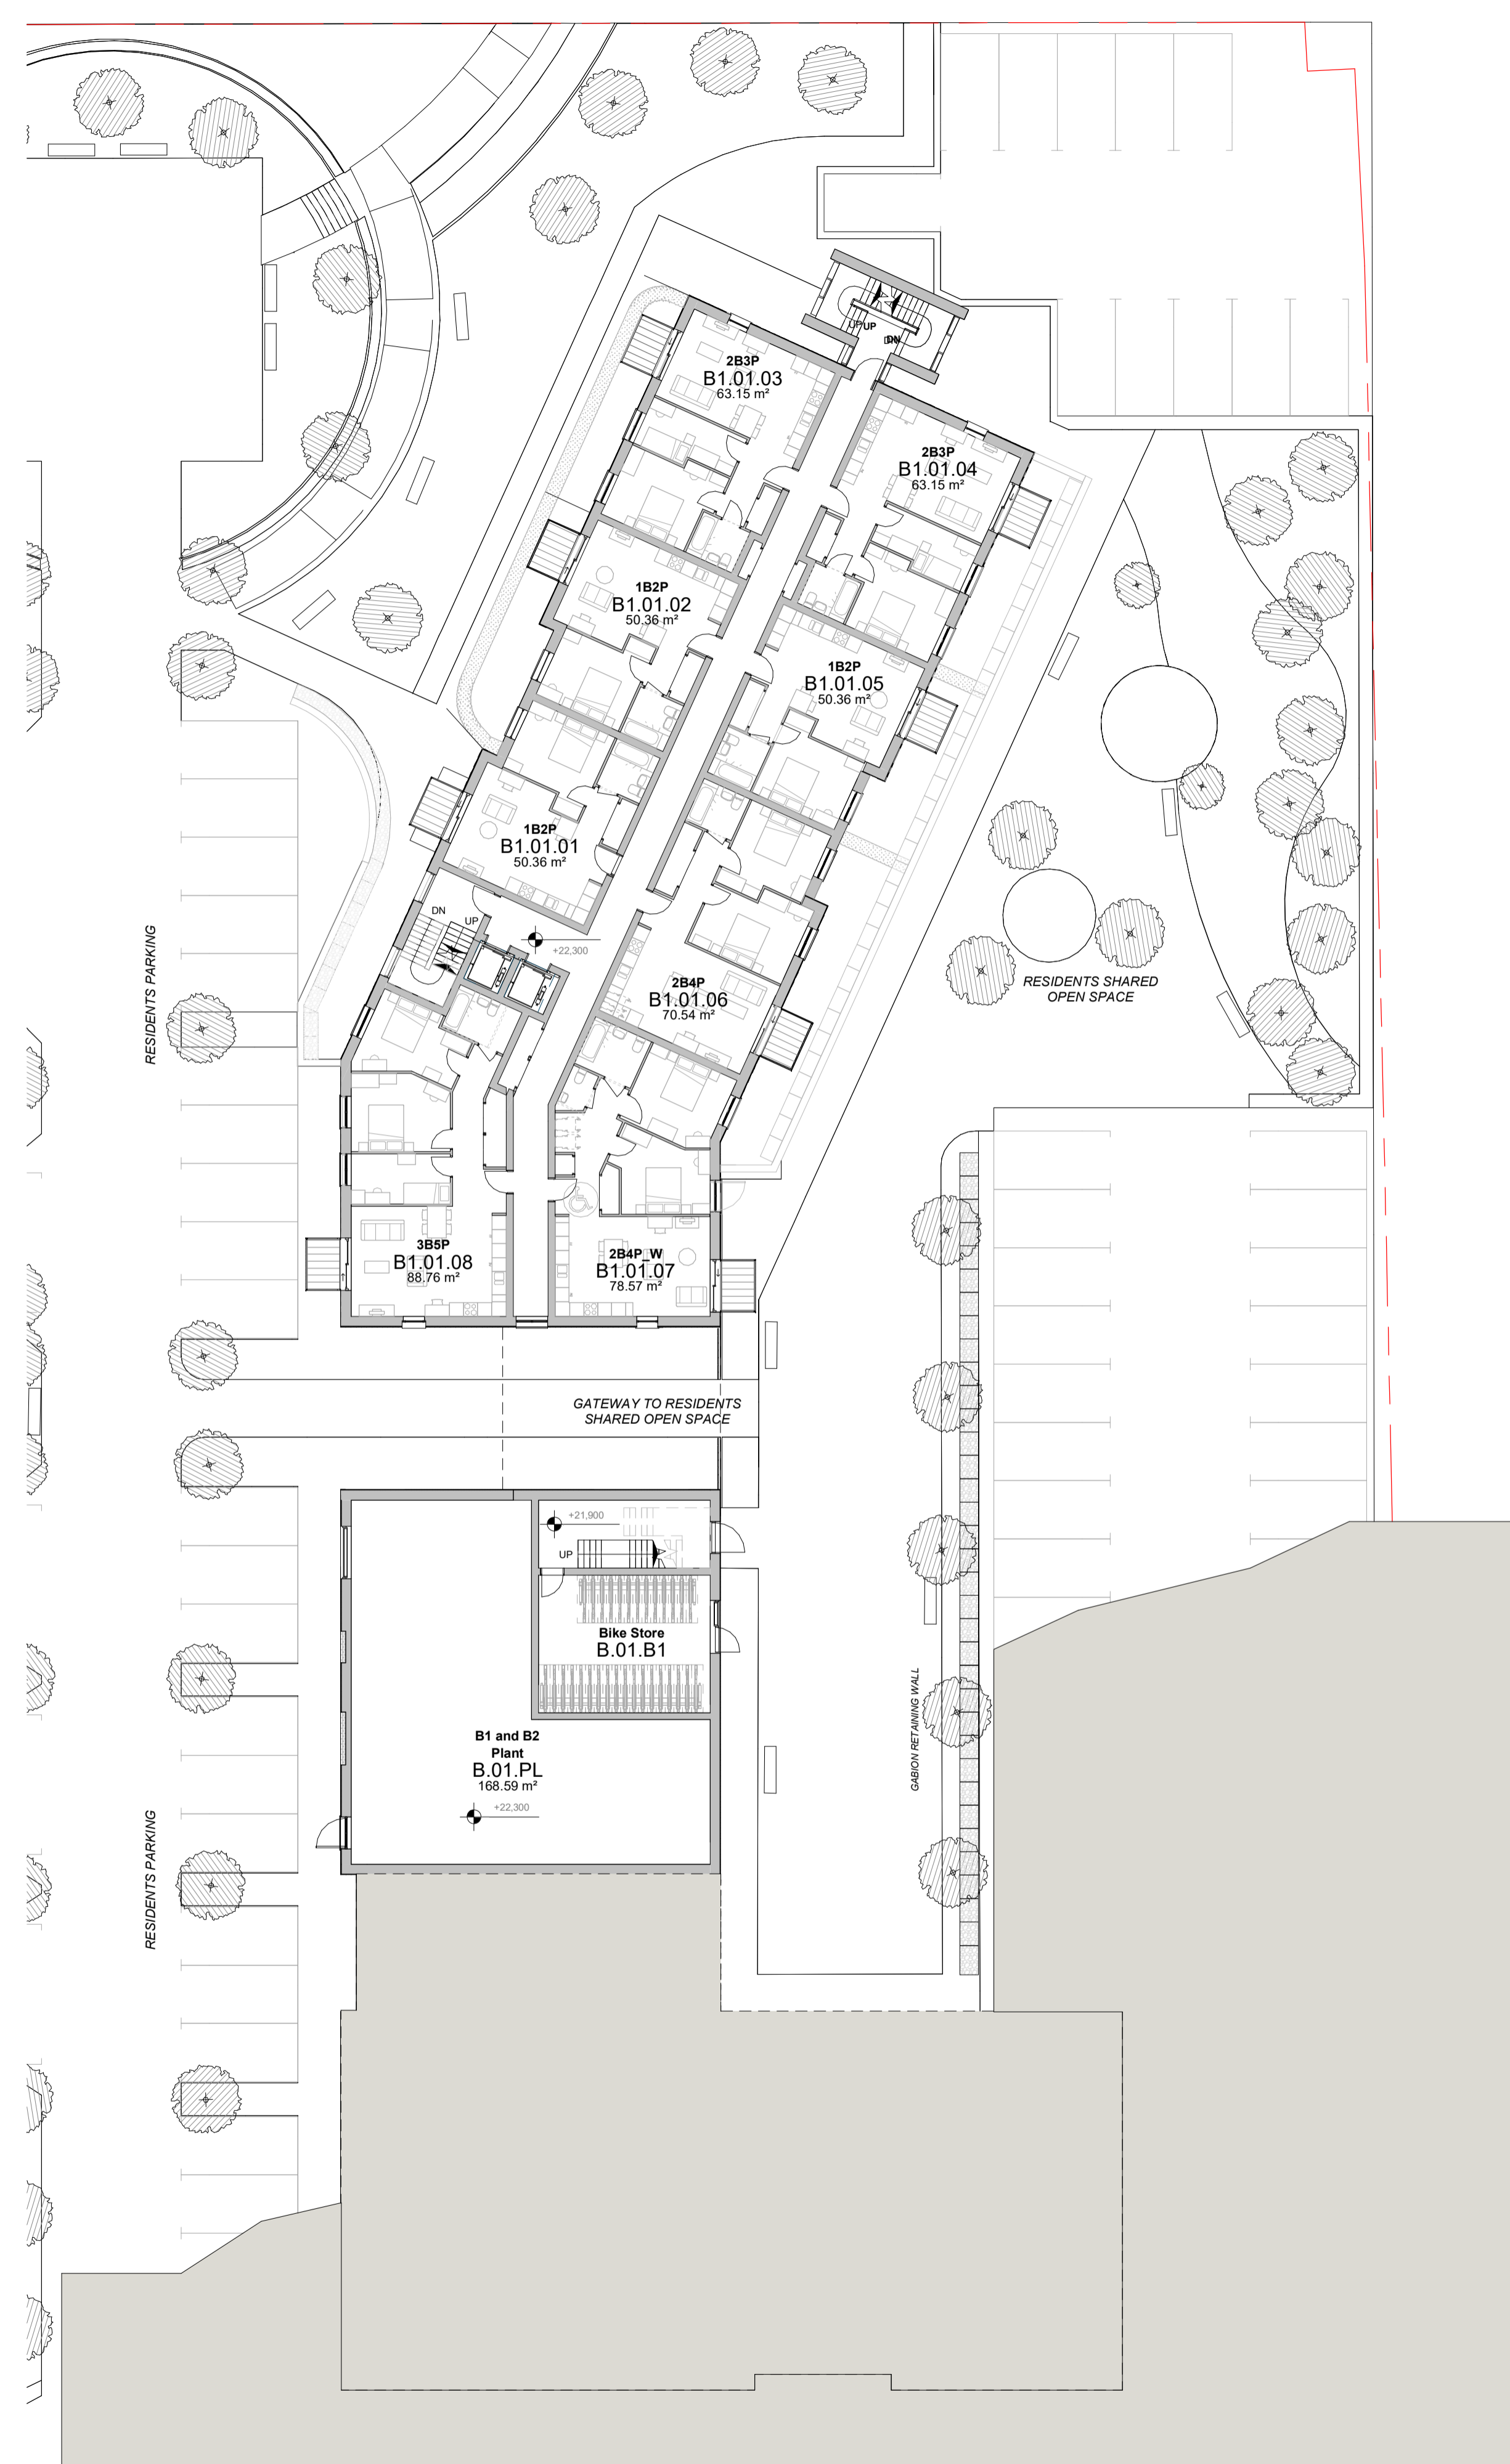

2 Level 1 +22.300 AOD
1:200

Rev: P03	Date: 09.09.2020	Drw: KW	Chk: SG
Rev: P02	Date: 26.06.2020	Drw: KW	Chk: SG
Rev: P01	Date: 13.09.2019	Drw: FD	Chk: SG

Do not scale off this drawing
Report all errors and omissions to the Architect
Dimensions to be checked on site
Plot date: 11/09/2020 15:02:38

Client:
Southend United FC

Project:
Roots Hall - Southend on Sea

Title:
Building B - Level 0 and 1

Drawing status:
For Planning