

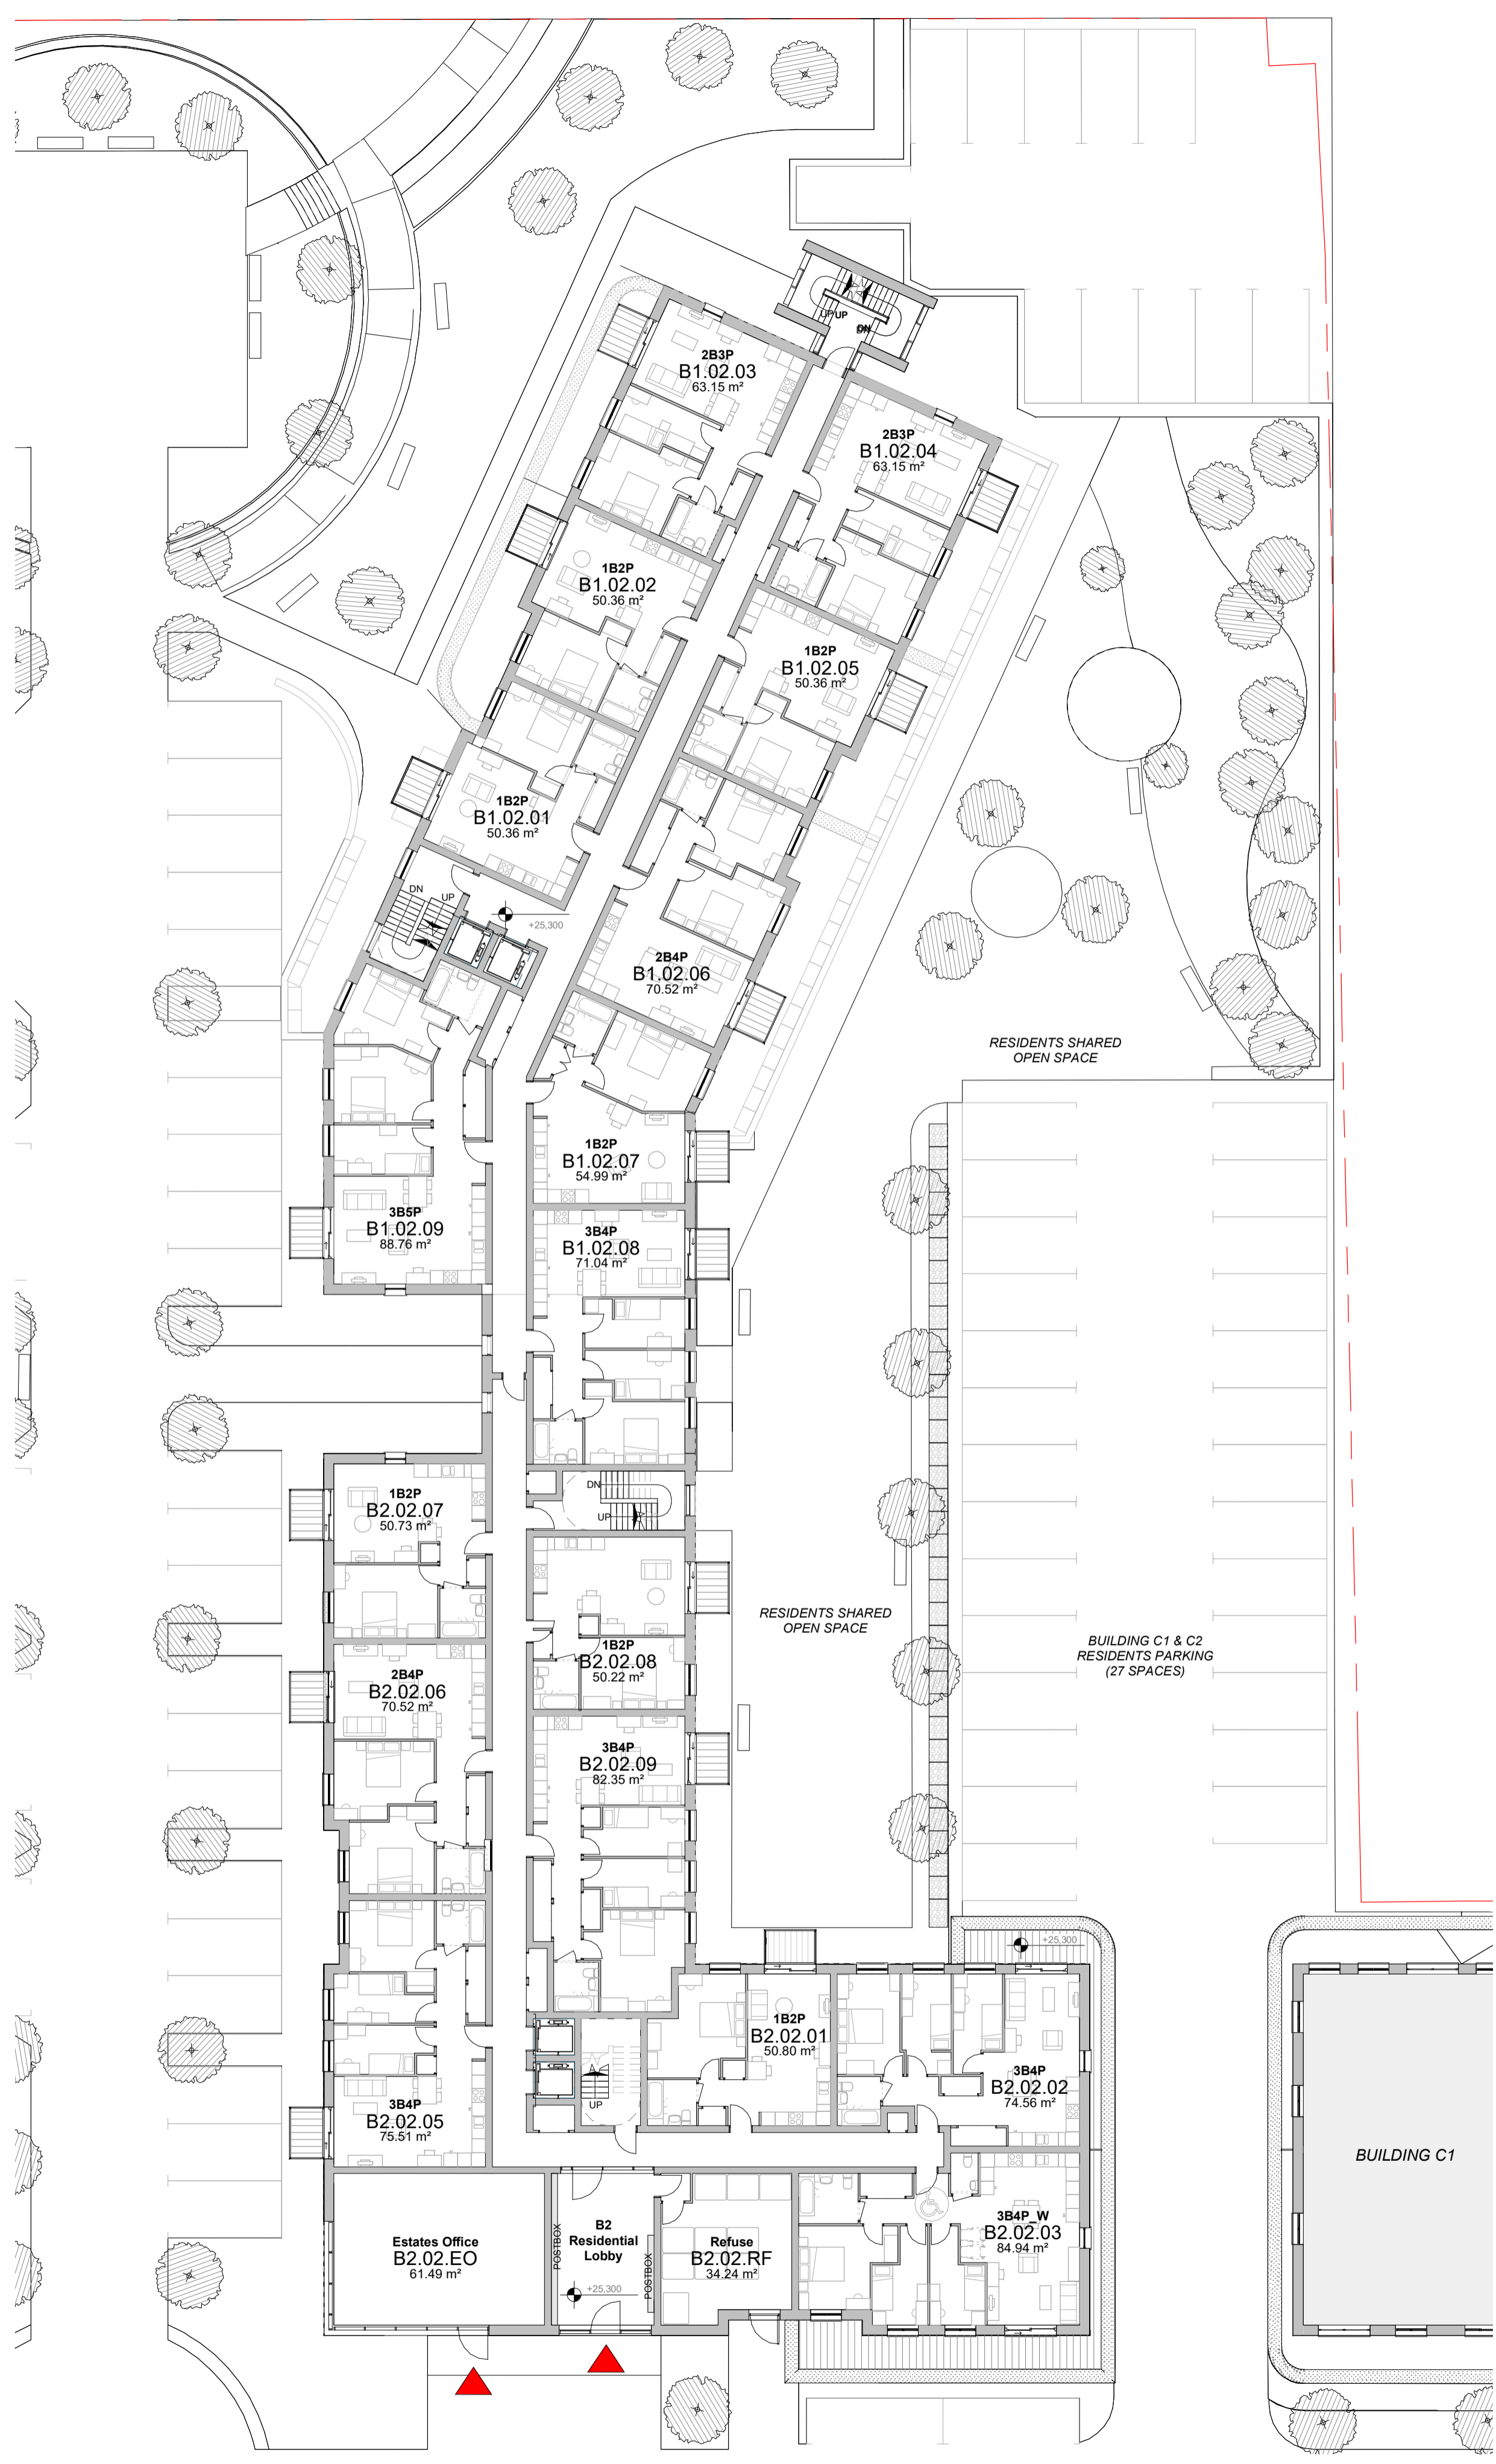


— Site Boundary

- - - Building Line Above

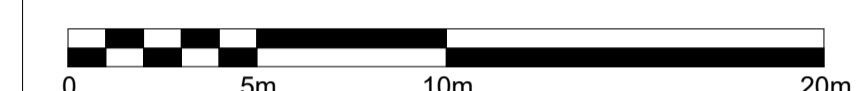

1 Level 2 +25.300 AOD  
1:200

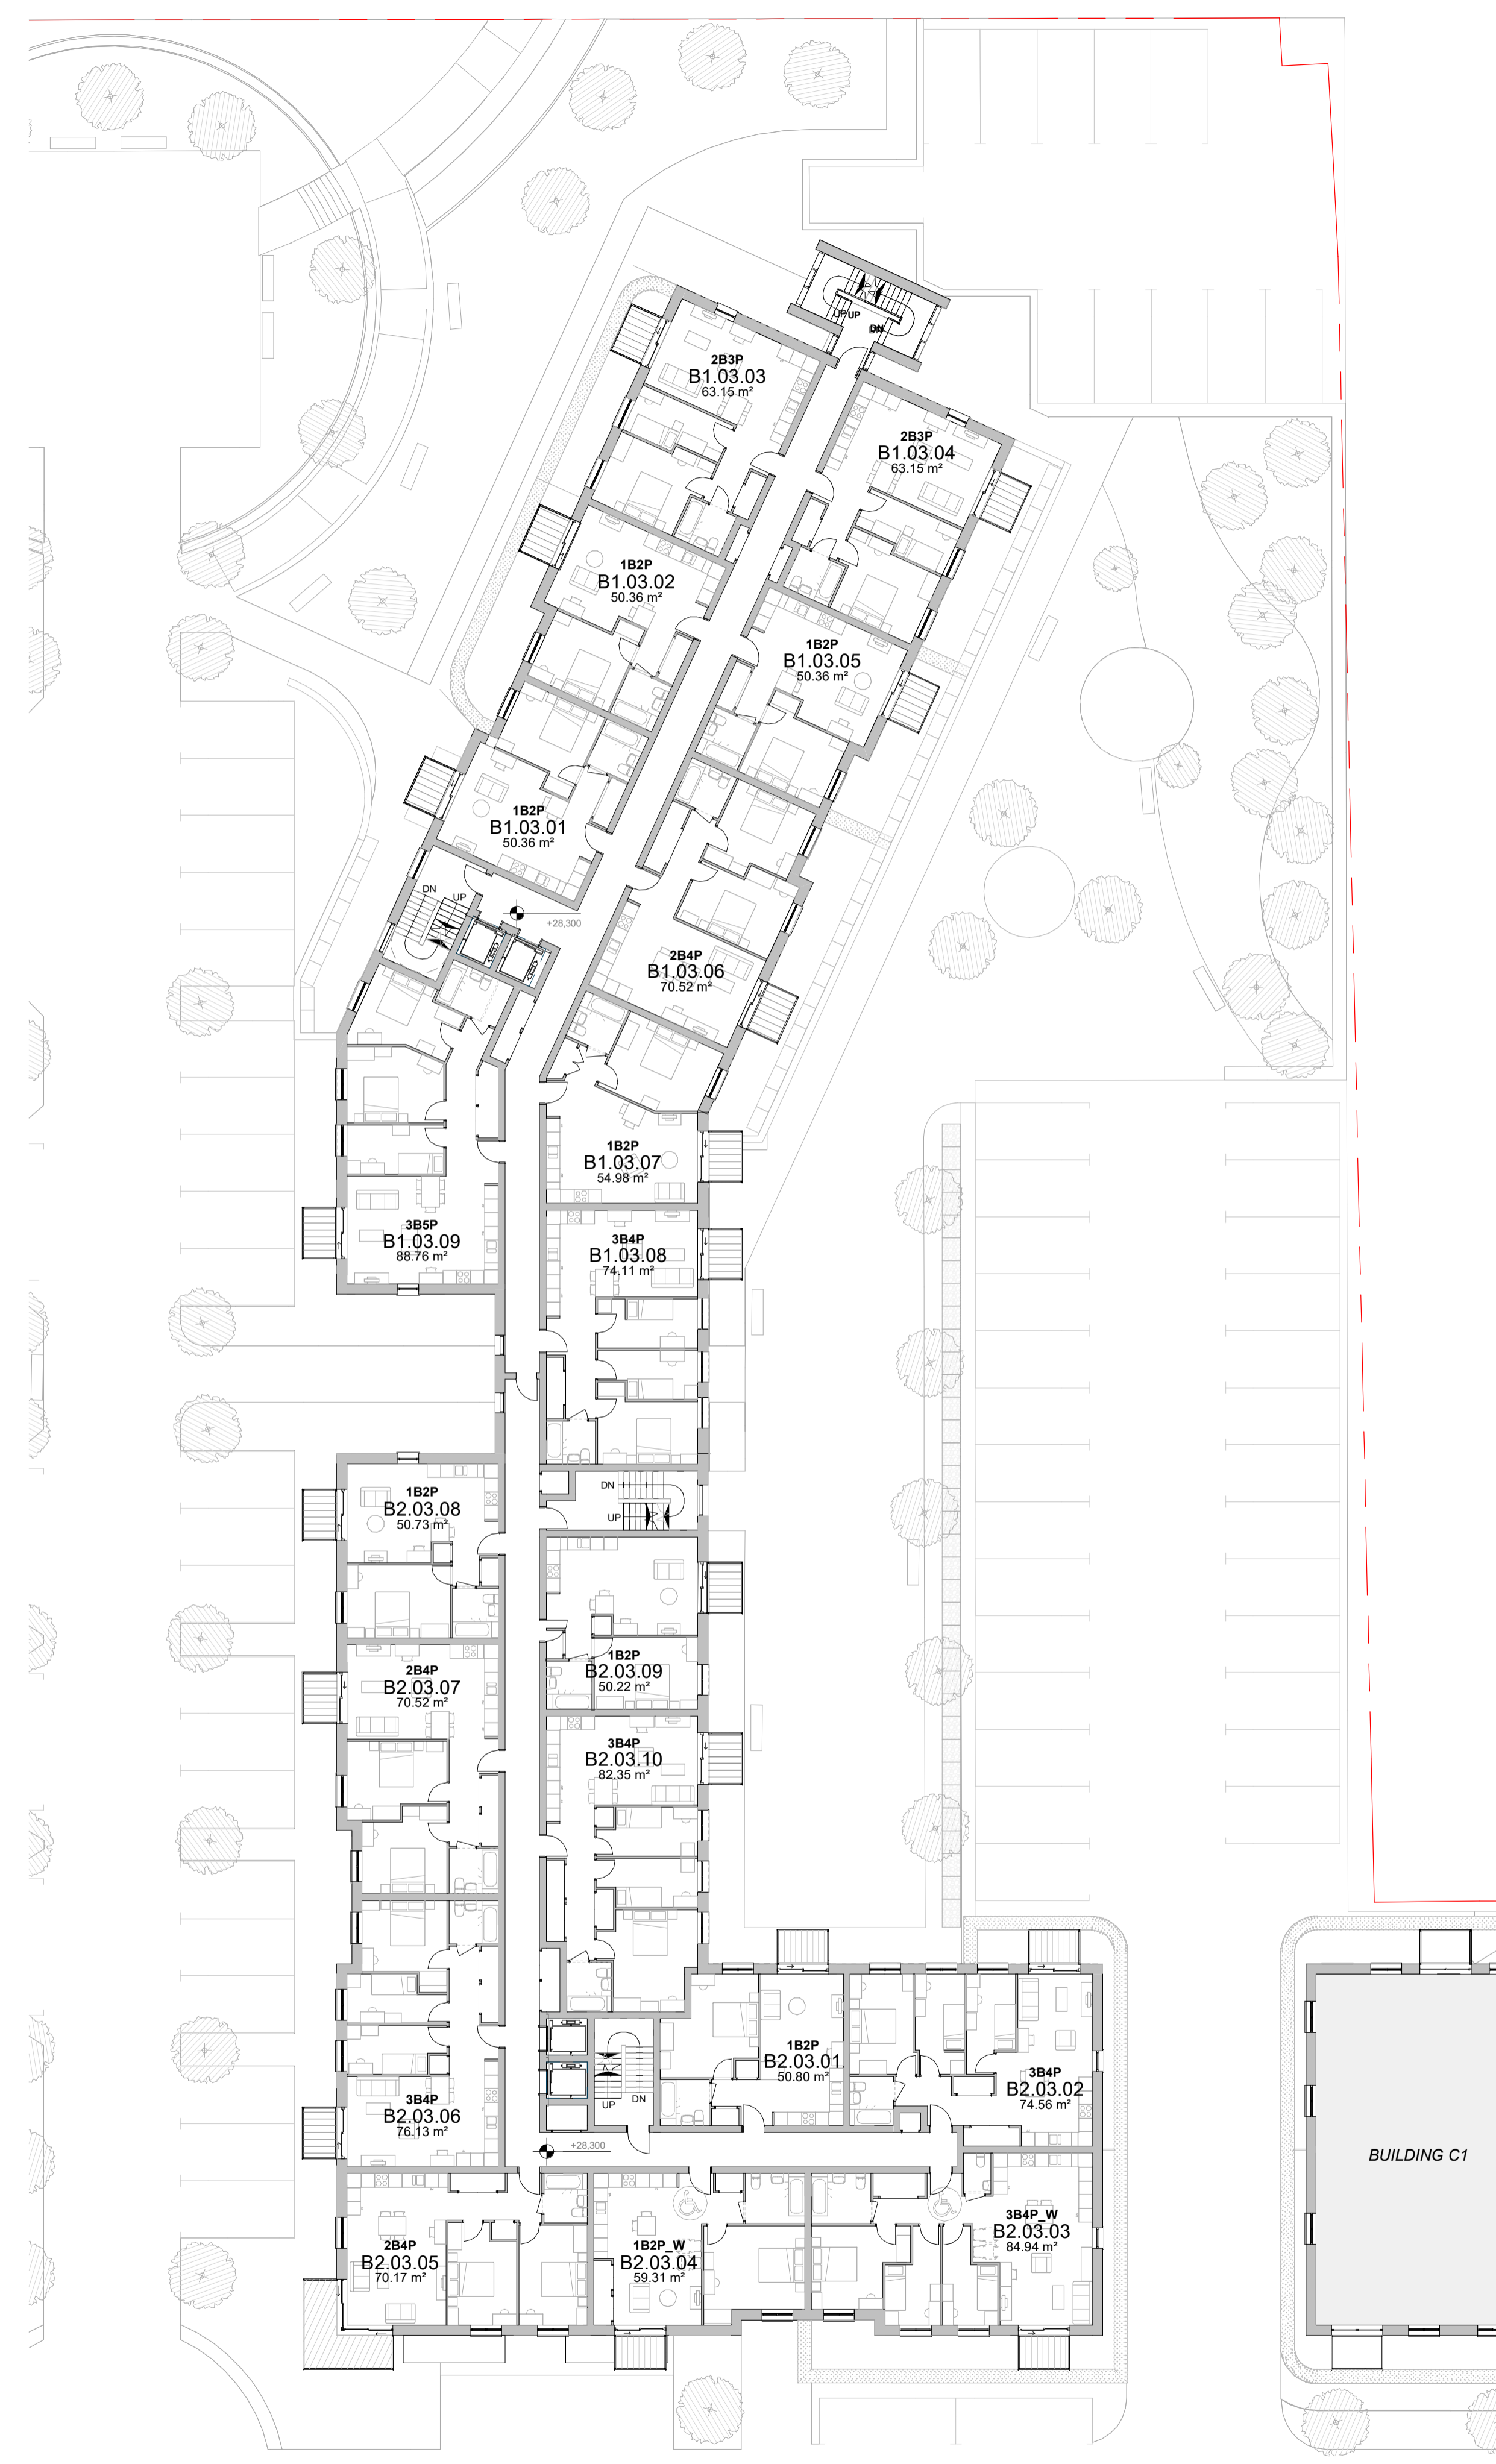

2 Level 3 +28.300 AOD  
1:200

Rev: P02	Date: 26.06.2020	Drw: KW	Chk: SG
Adjusted Landscape			
Rev: P01	Date: 13.09.2019	Drw: FD	Chk: SG
Planning Issue			

Do not scale off this drawing  
Report all errors and omissions to the Architect  
Dimensions to be checked on site  
Plot date: 11/09/2020 15:02:49

Client:  
Southend United FC

Project:  
Roots Hall - Southend on Sea

Title:  
Building B - Level 2 and 3

Drawing status:  
For Planning