

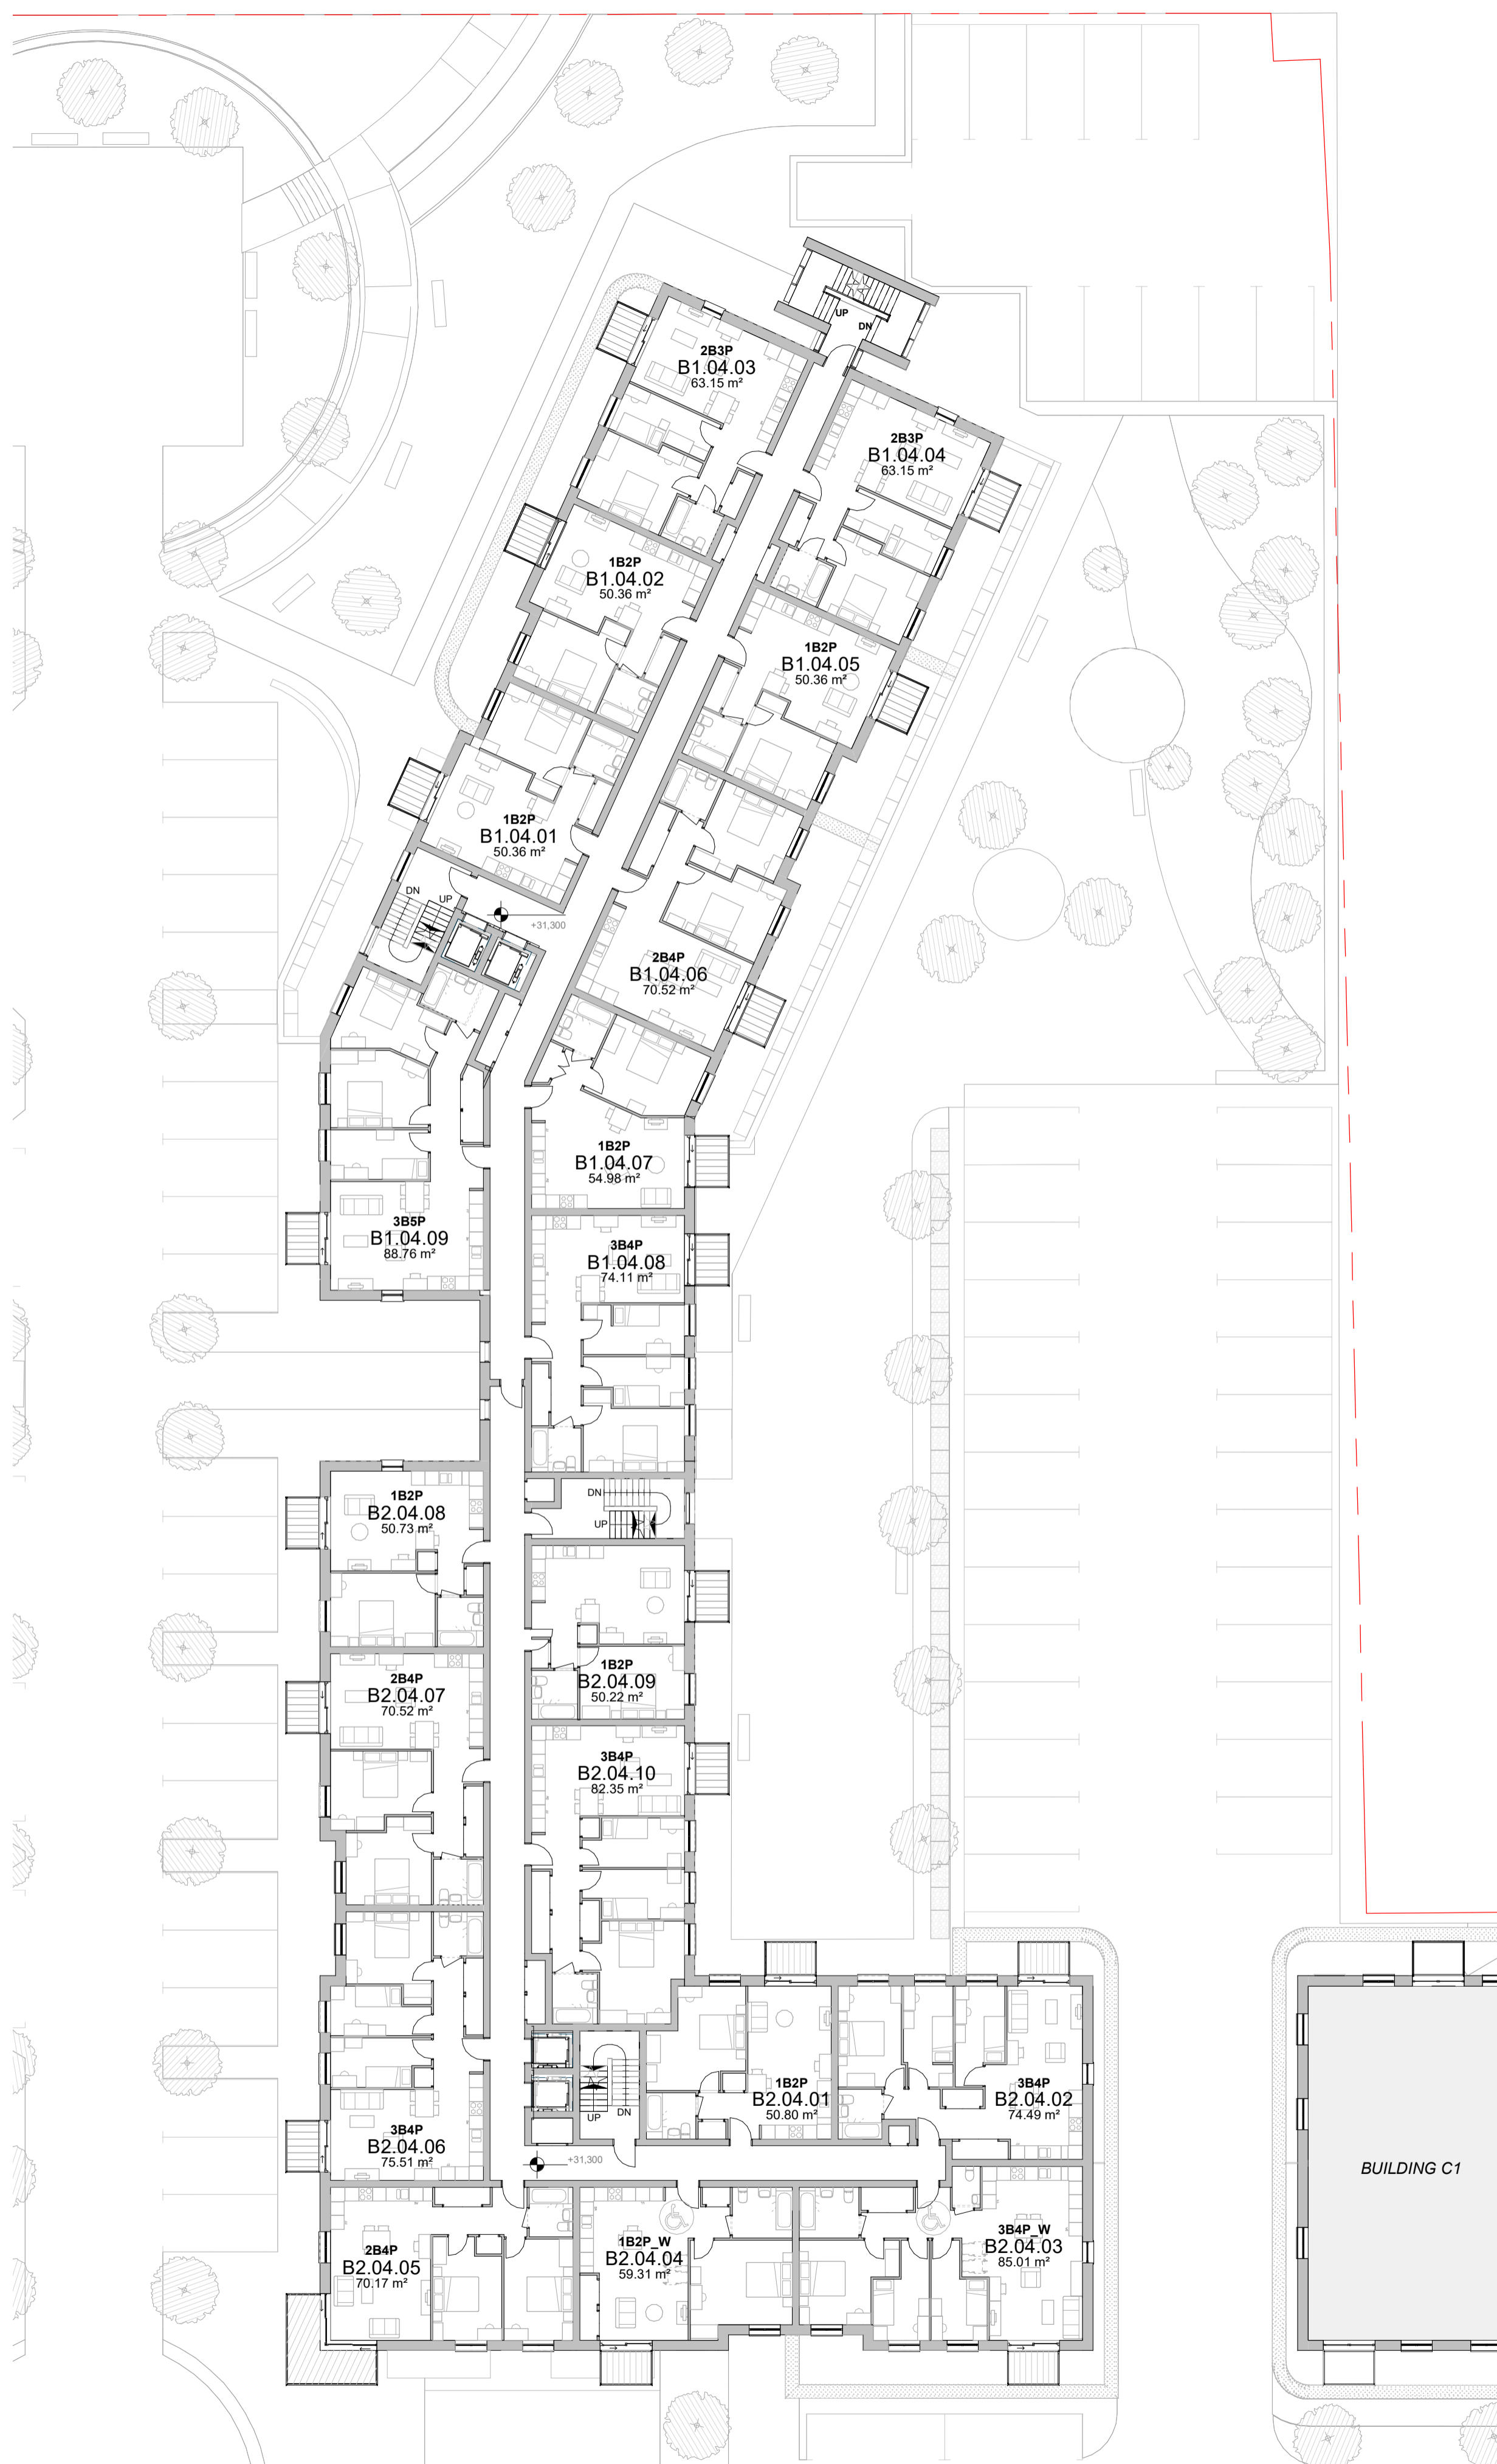


— Site Boundary

- - - Building Line Above

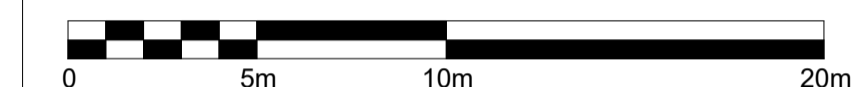

1 Level 4 +31.300 AOD  
1:200

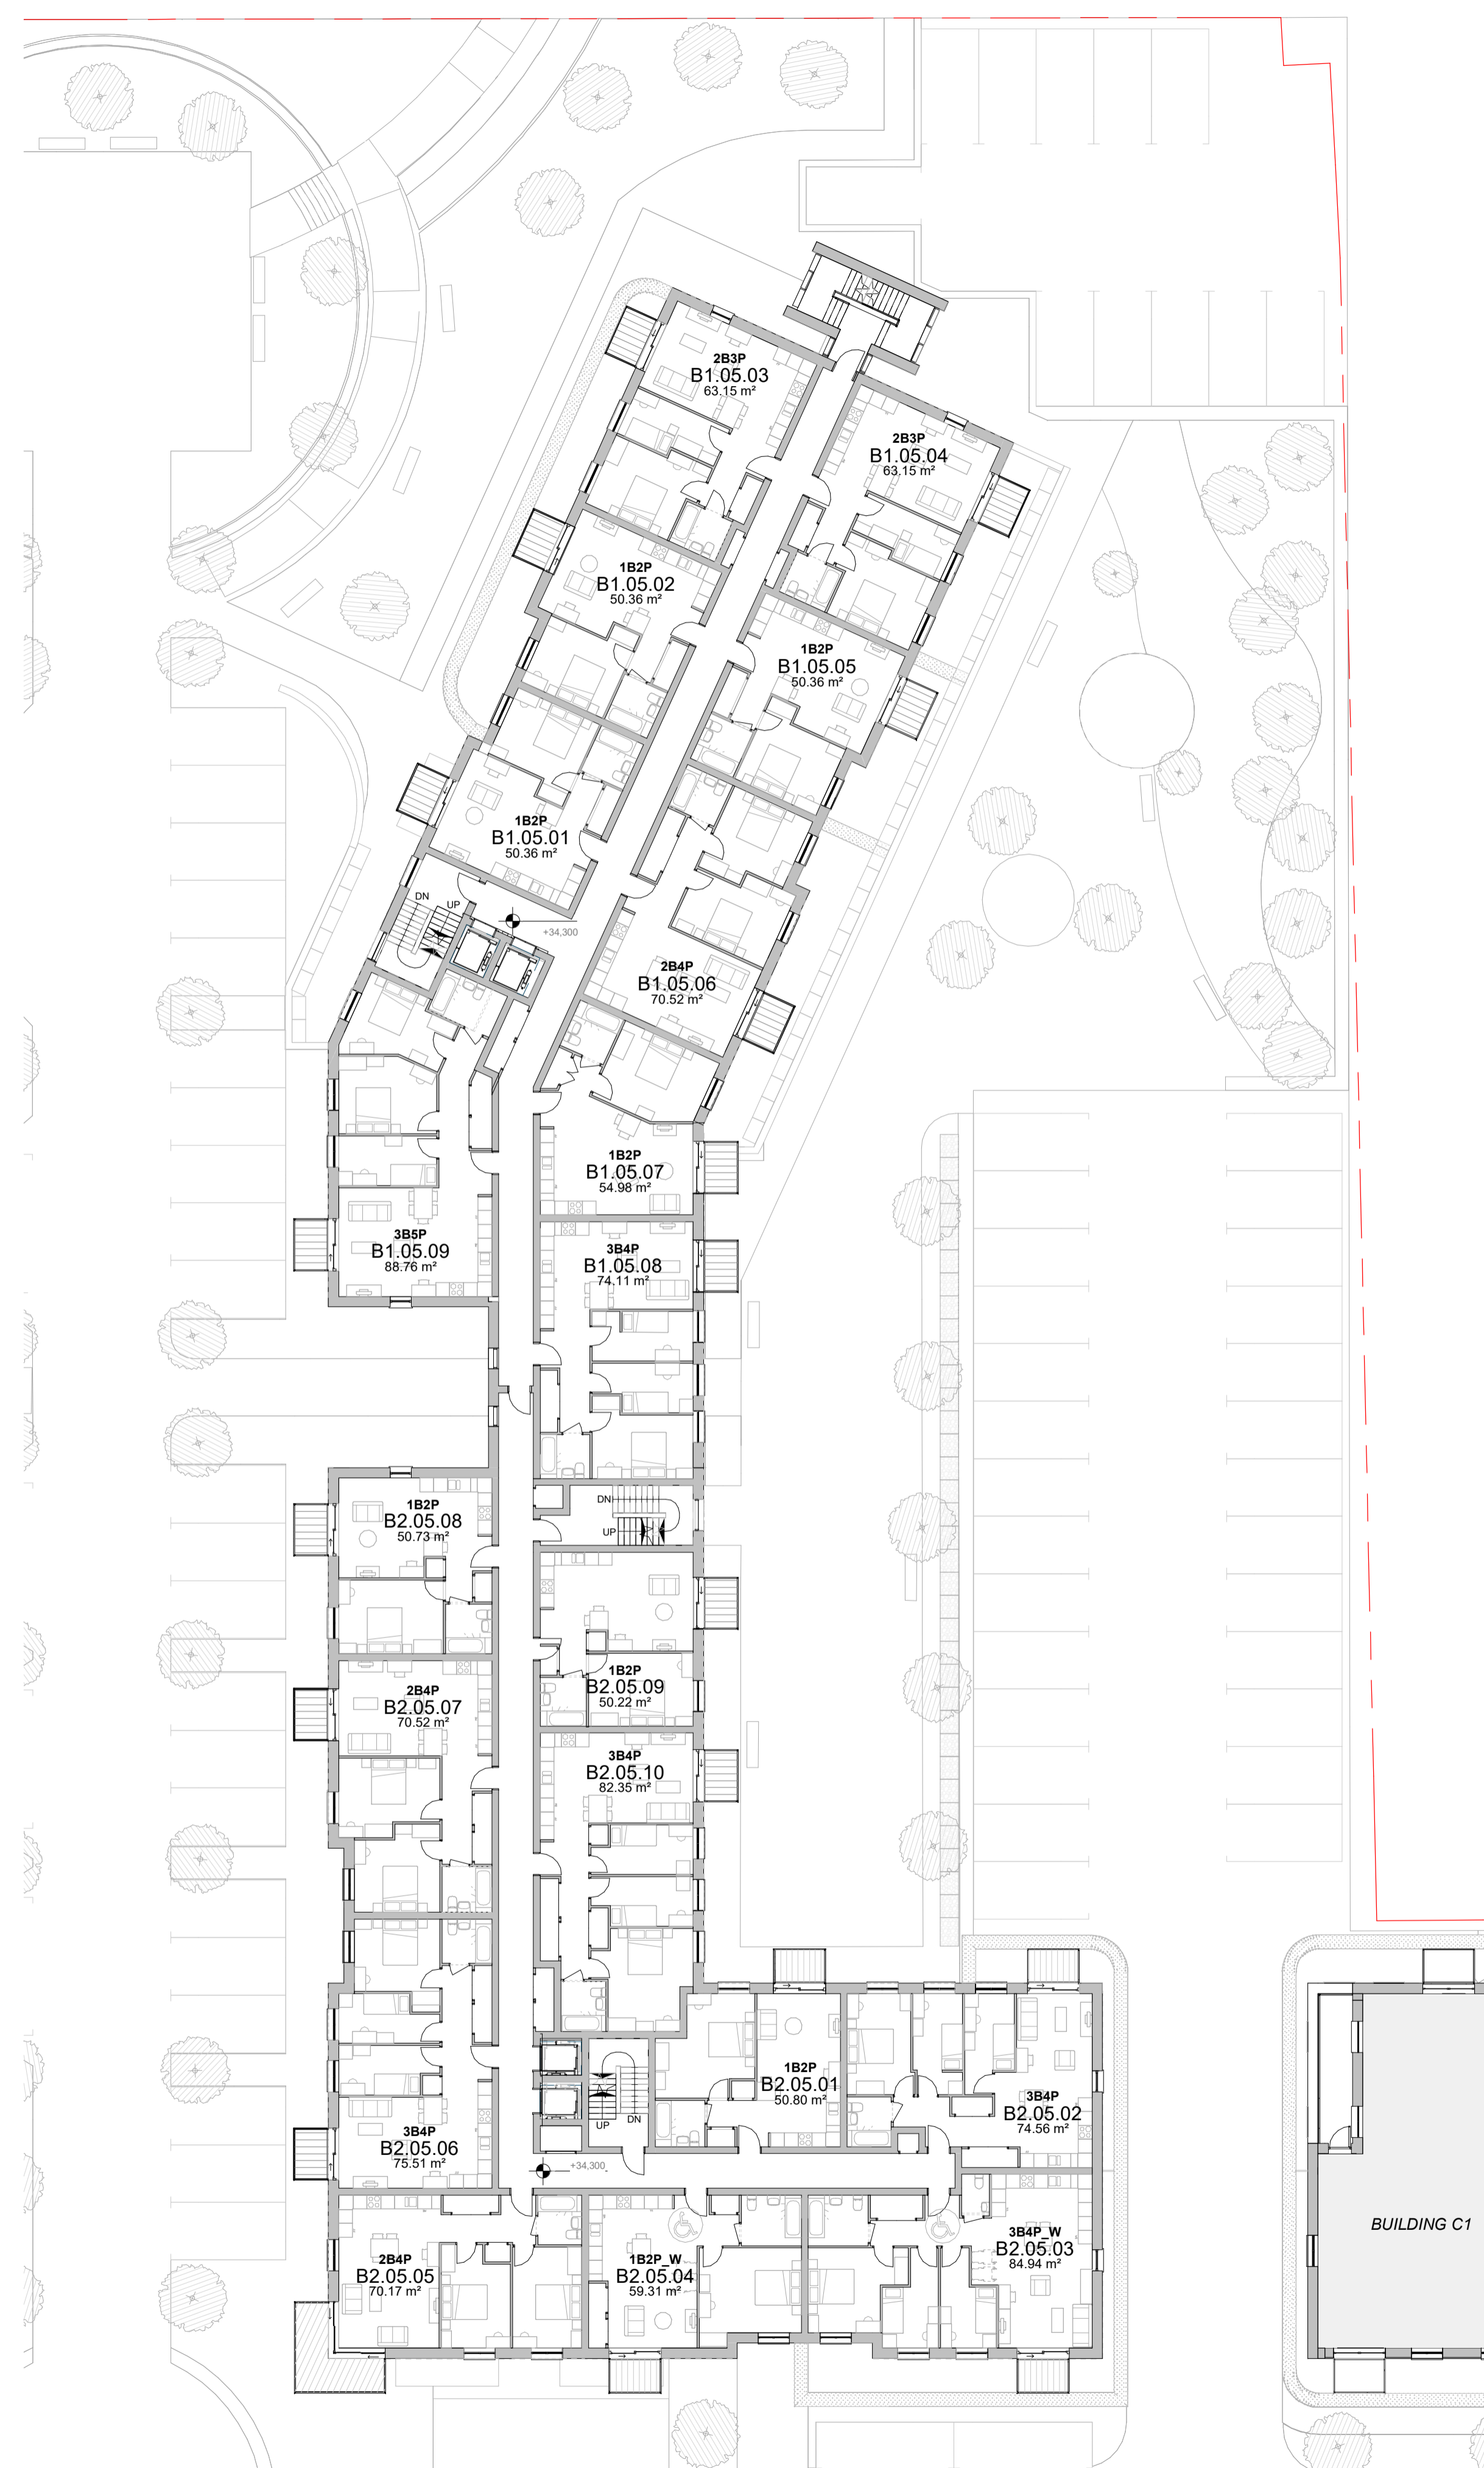

2 Level 5 +34.300 AOD  
1:200

Rev: P02 Date: 26.06.2020 Drw: KW Chk: SG  
Adjusted Landscape  
Rev: P01 Date: 13.09.2019 Drw: FD Chk: SG  
Planning Issue

Do not scale off this drawing  
Report all errors and omissions to the Architect  
Dimensions to be checked on site  
Plot date: 11/09/2020 15:03:02

Client:  
Southend United FC

Project:  
Roots Hall - Southend on Sea

Title:  
Building B - Level 4 and 5

Drawing status:  
For Planning