

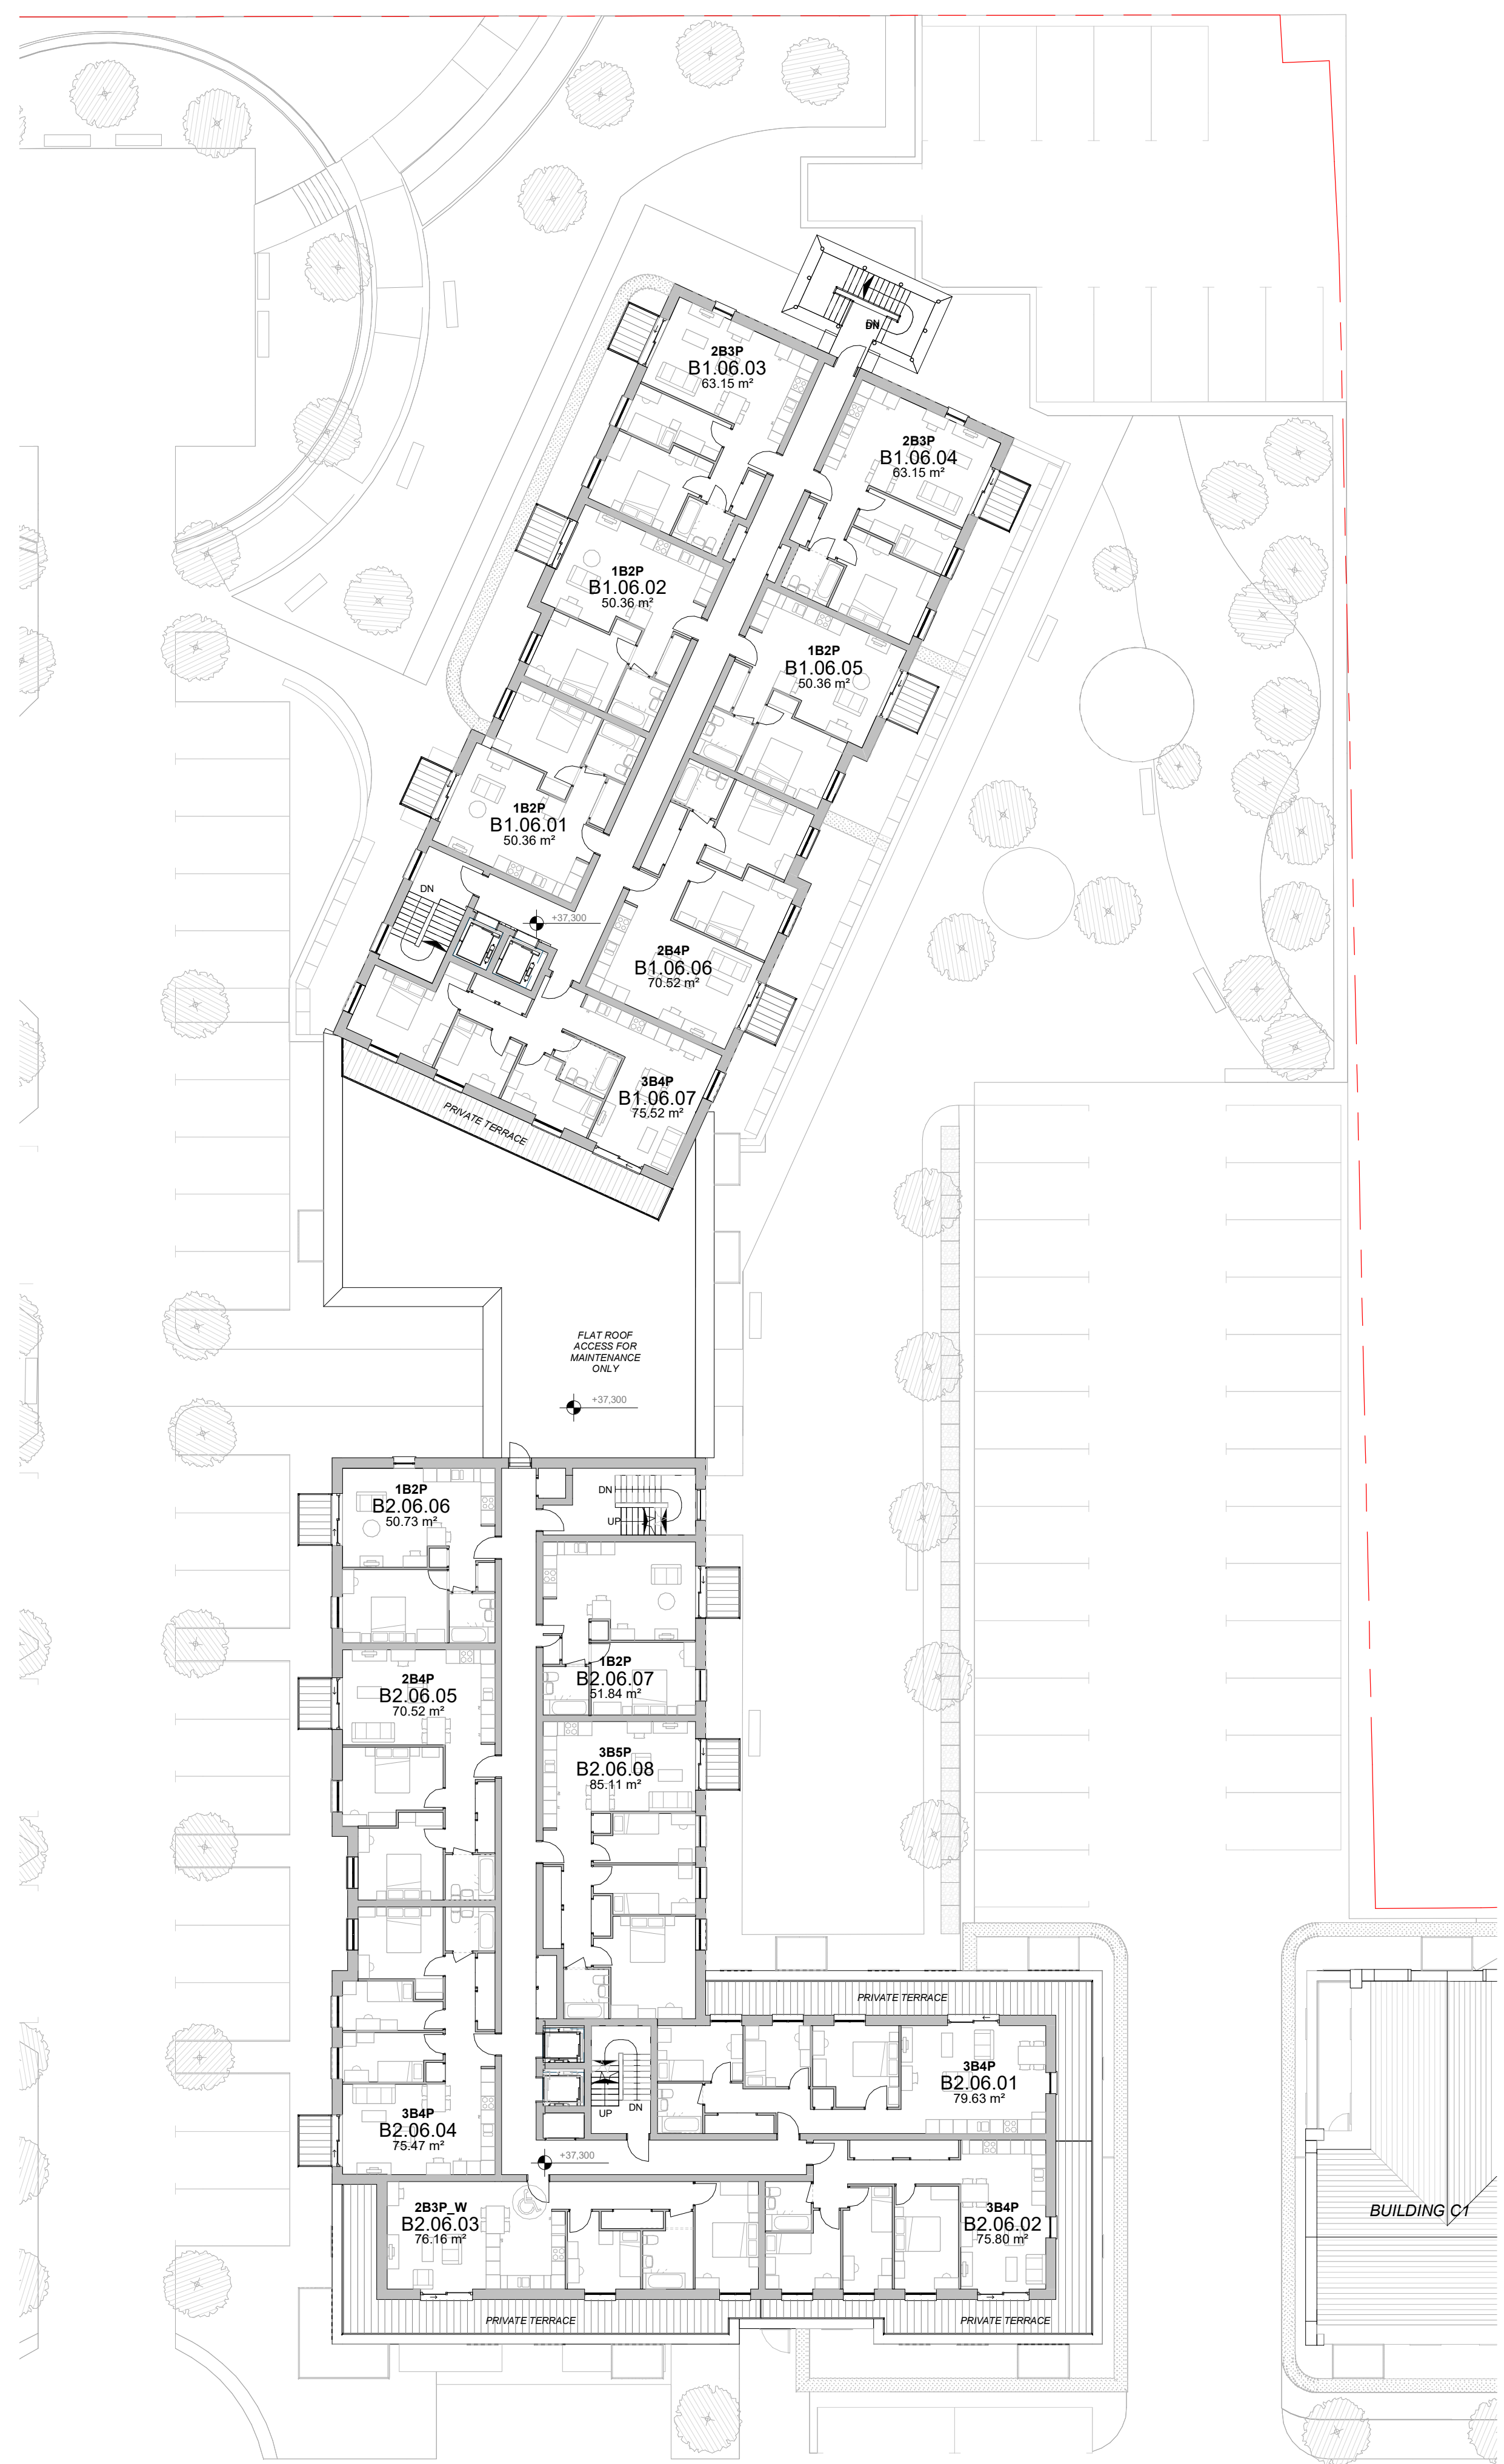


— Site Boundary

- - - Building Line Above

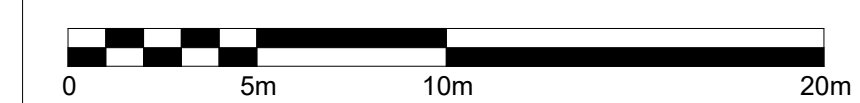

1 Level 6 +37.300 AOD
1:200

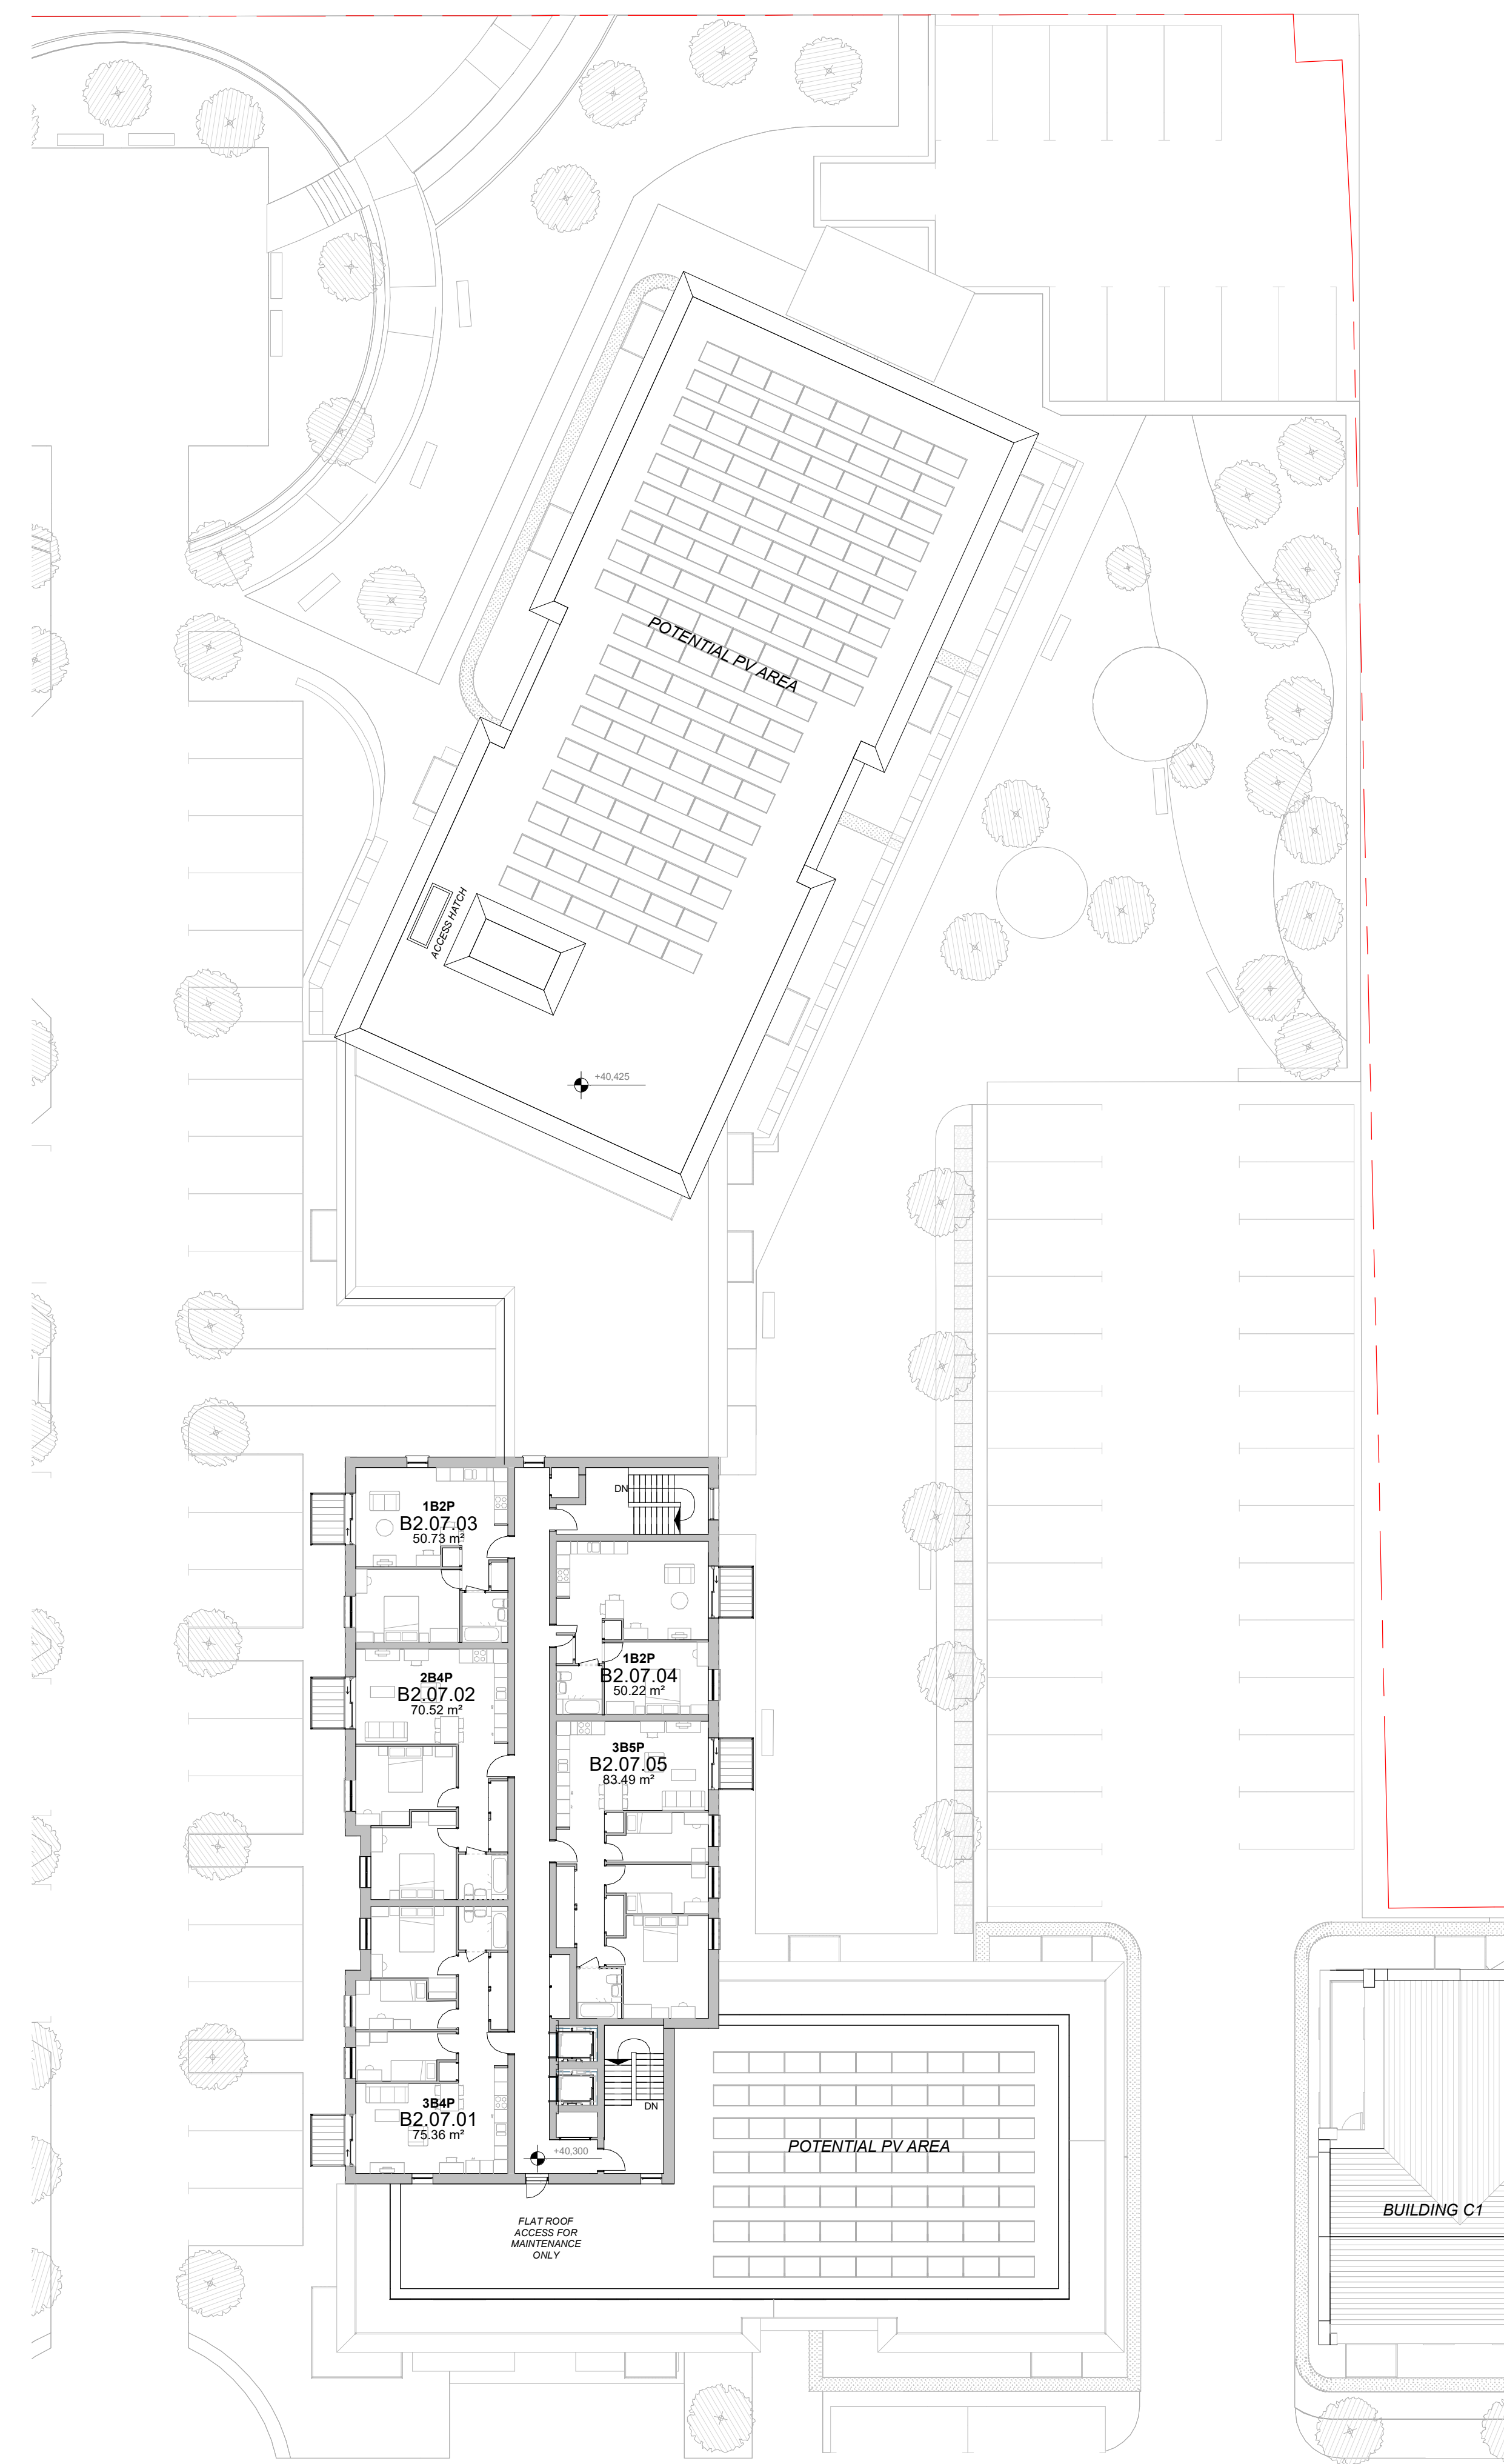

2 Level 7 +34.300 AOD
1:200

Rev: P02 Date: 26.06.2020 Drw: KW Chk: SG
Adjusted Landscape
Rev: P01 Date: 13.09.2019 Drw: FD Chk: SG
Planning Issue

Do not scale off this drawing
Report all errors and omissions to the Architect
Dimensions to be checked on site
Plot date: 11/09/2020 15:03:14

Client:
Southend United FC

Project:
Roots Hall - Southend on Sea

Title:
Building B - Level 6 and 7

Drawing status:
For Planning