



— Site Boundary

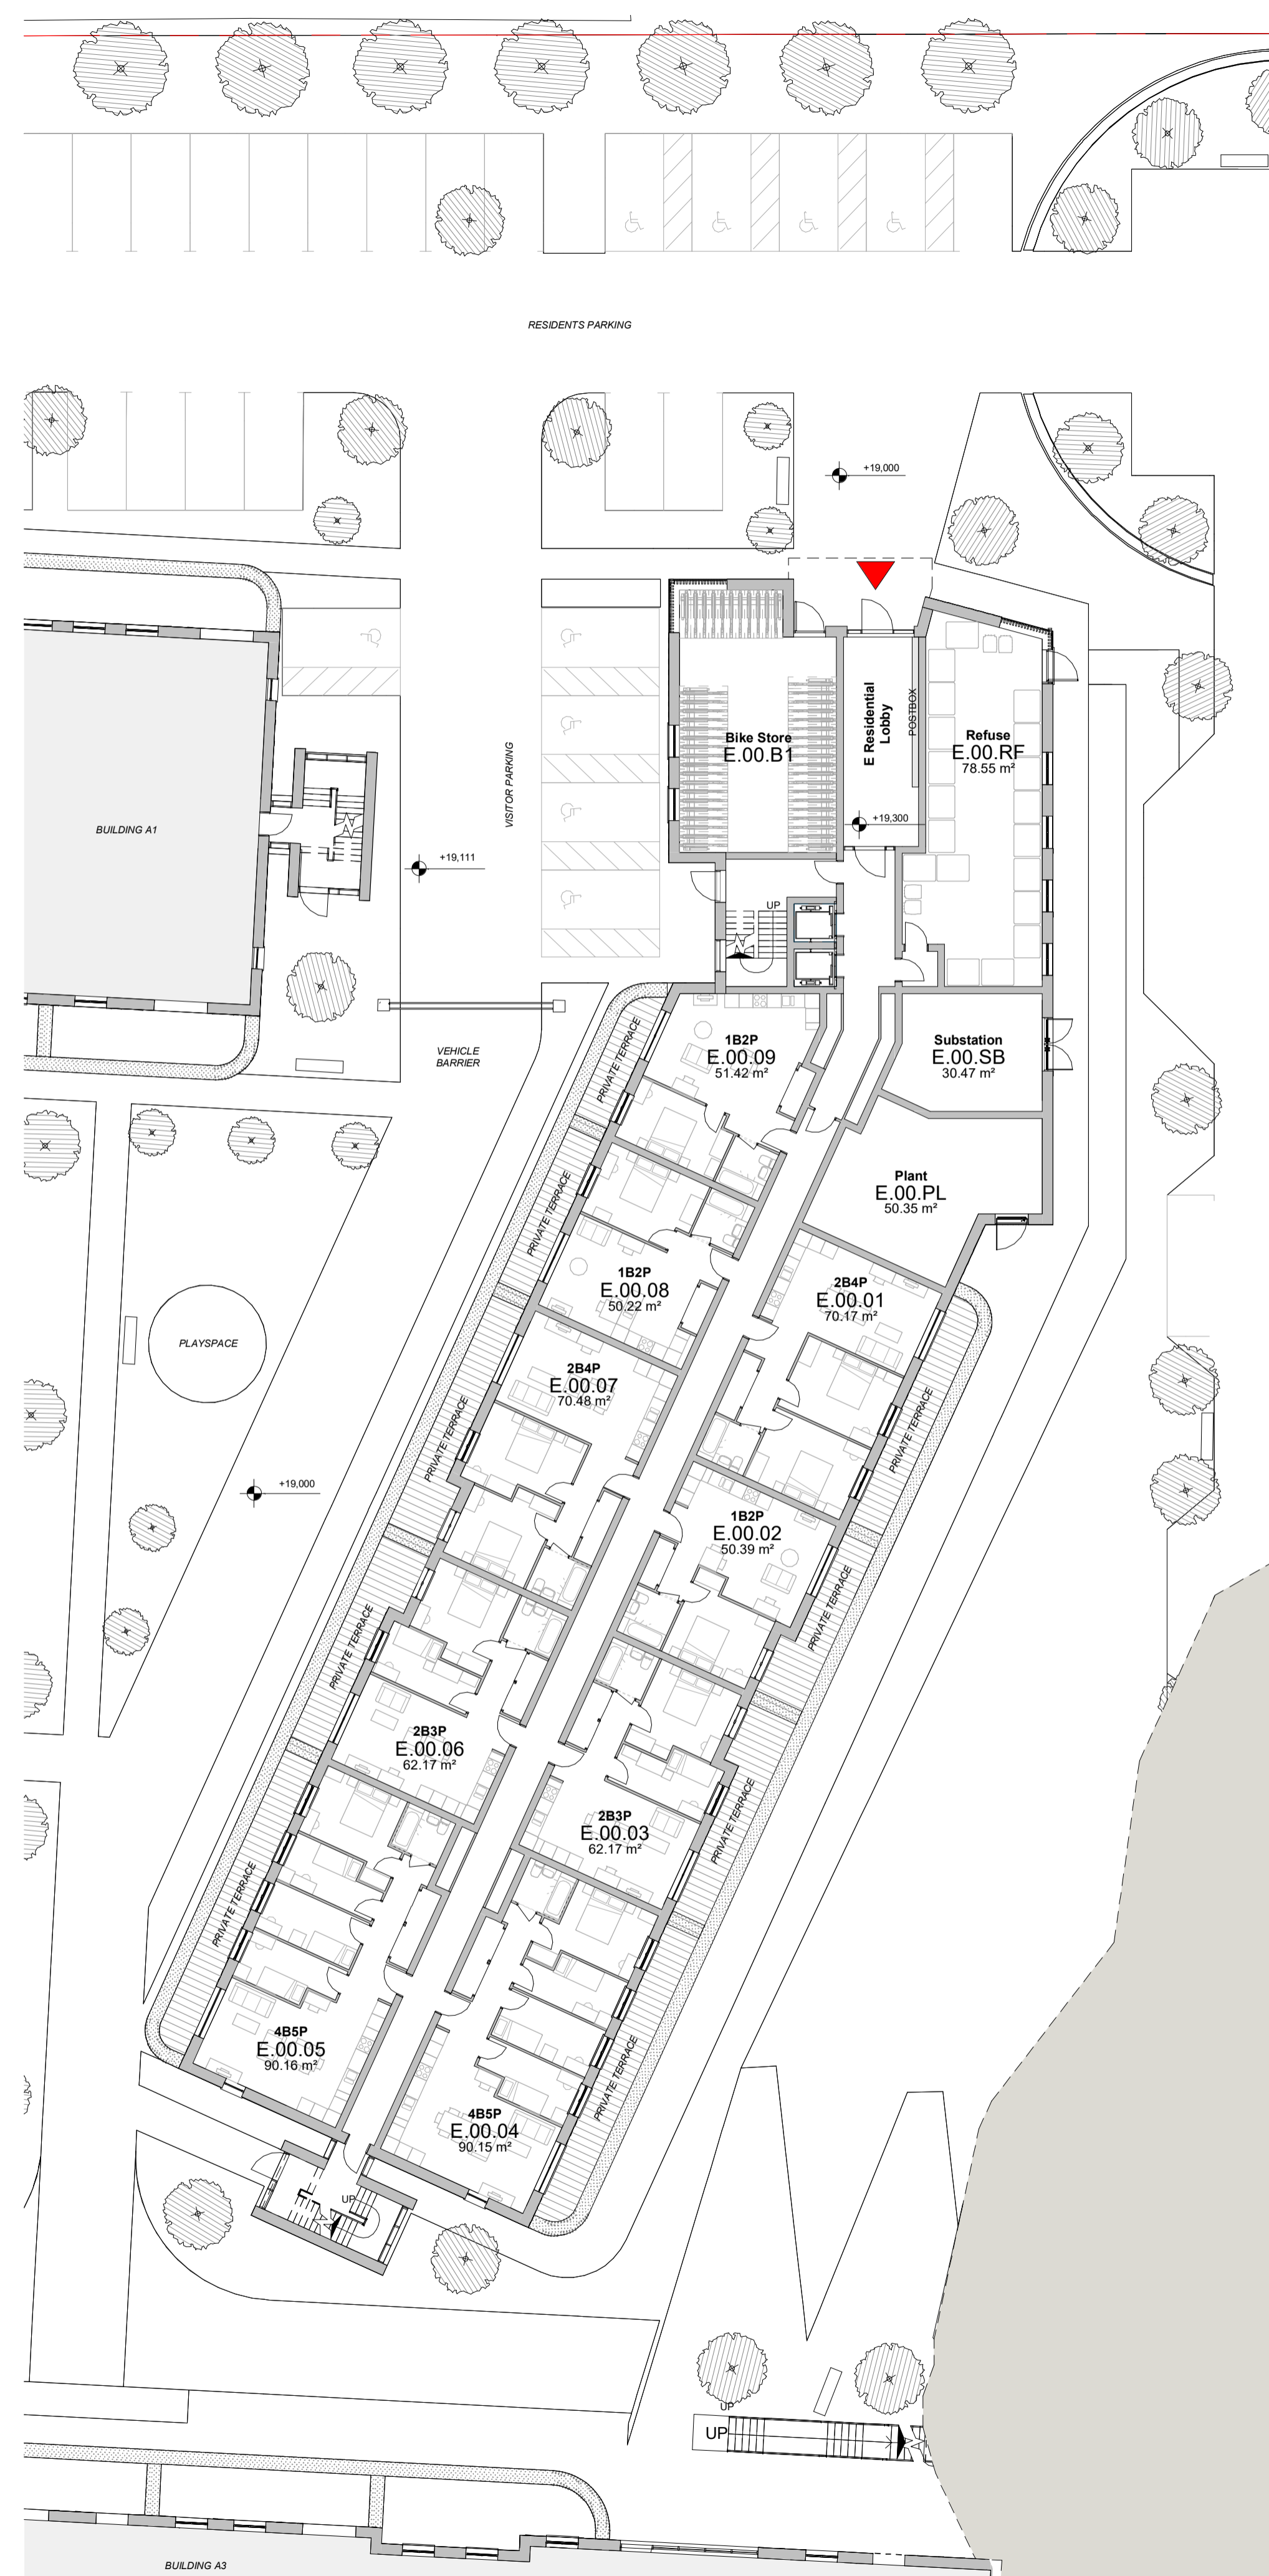

1 Level 0 +19.300 AOD
1:200

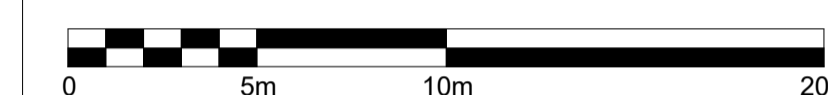

2 Level 1 +22.300 AOD
1:200

Rev: P02	Date: 09.09.2020	Drw: KW	Chk: SG
Landscape/Parking changes			
Rev: P01	Date: 13.09.2019	Drw: FD	Chk: SG
Planning Issue			

Do not scale off this drawing
Report all errors and omissions to the Architect
Dimensions to be checked on site
Plot date: 11/09/2020 16:30:06

Client:
Southend United FC

Project:
Roots Hall - Southend on sea

Title:
Building E - Level 0 and 1

Drawing status:
For Planning