



— Site Boundary

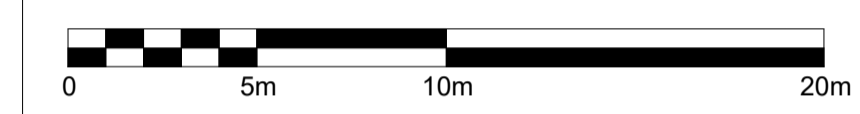

1 Level 2 +25.300 AOD
1:200

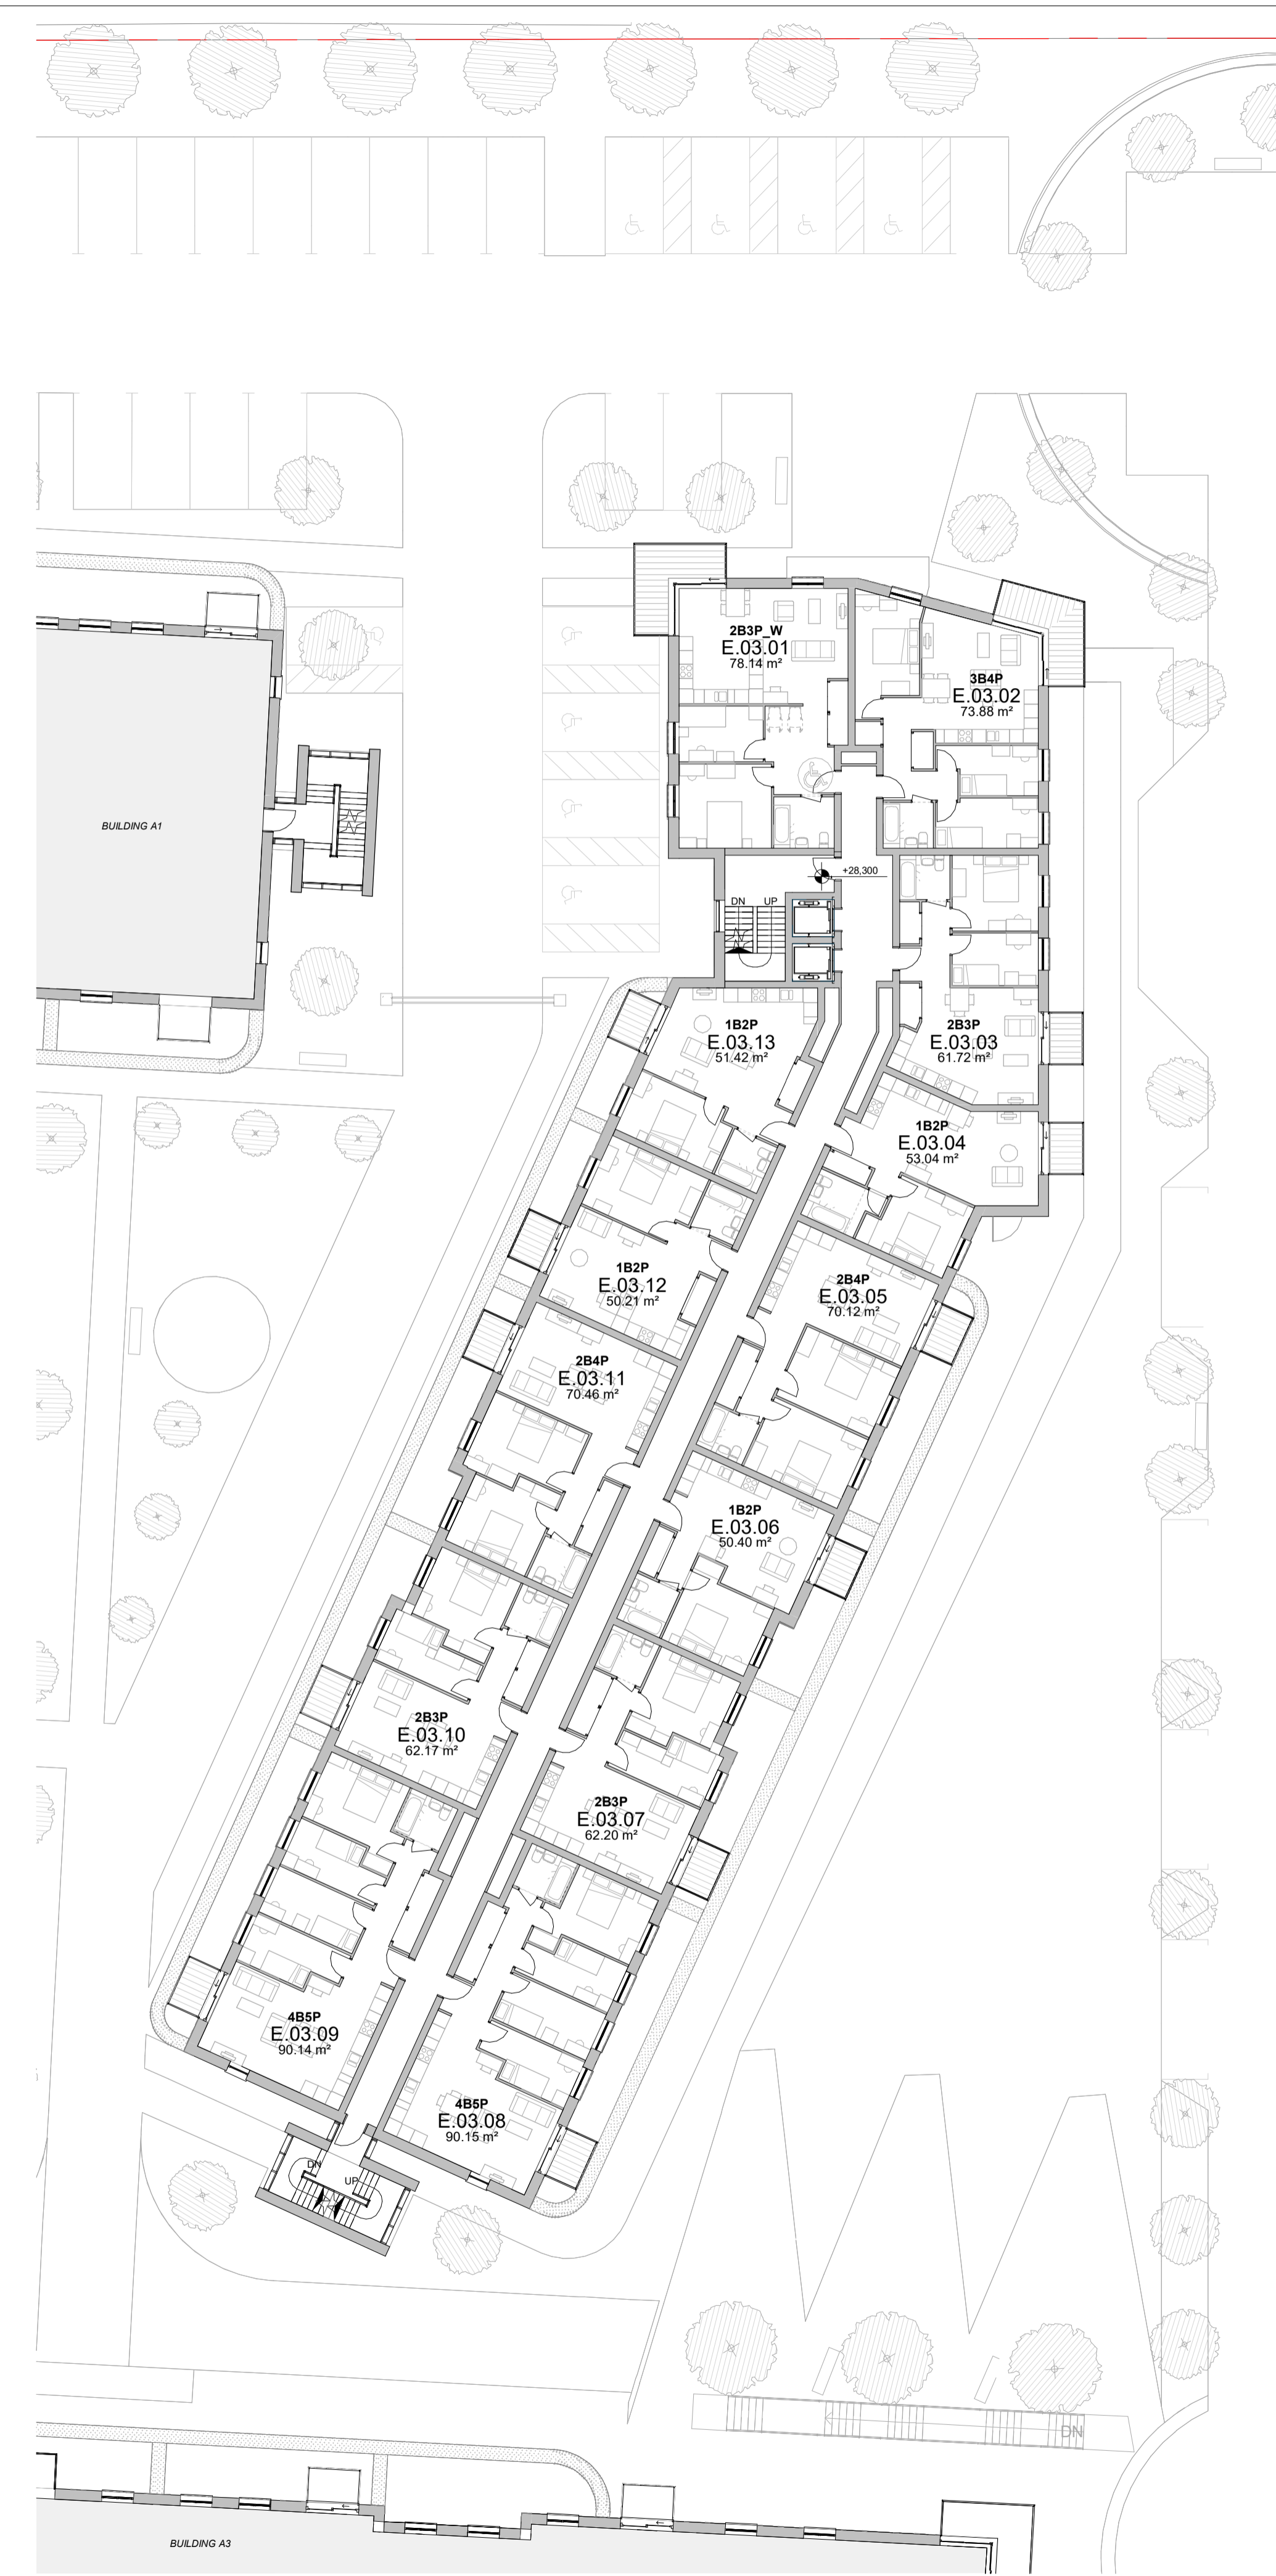

2 Level 3 +28.300 AOD
1:200

Rev:P02	Date:09.09.2020	Drw:KW	Chk:SG
Landscape/Parking changes			
Rev:P01	Date:13.09.2019	Drw:FD	Chk:SG
Planning Issue			

Do not scale off this drawing
Report all errors and omissions to the Architect
Dimensions to be checked on site
Plot date: 11/09/2020 16:30:18

Client:
Southend United FC

Project:
Roots Hall - Southend on sea

Title:
Building E - Level 2 and 3

Drawing status:
For Planning