


— Site Boundary



1 Level 4 +31.300 AOD  
1:200

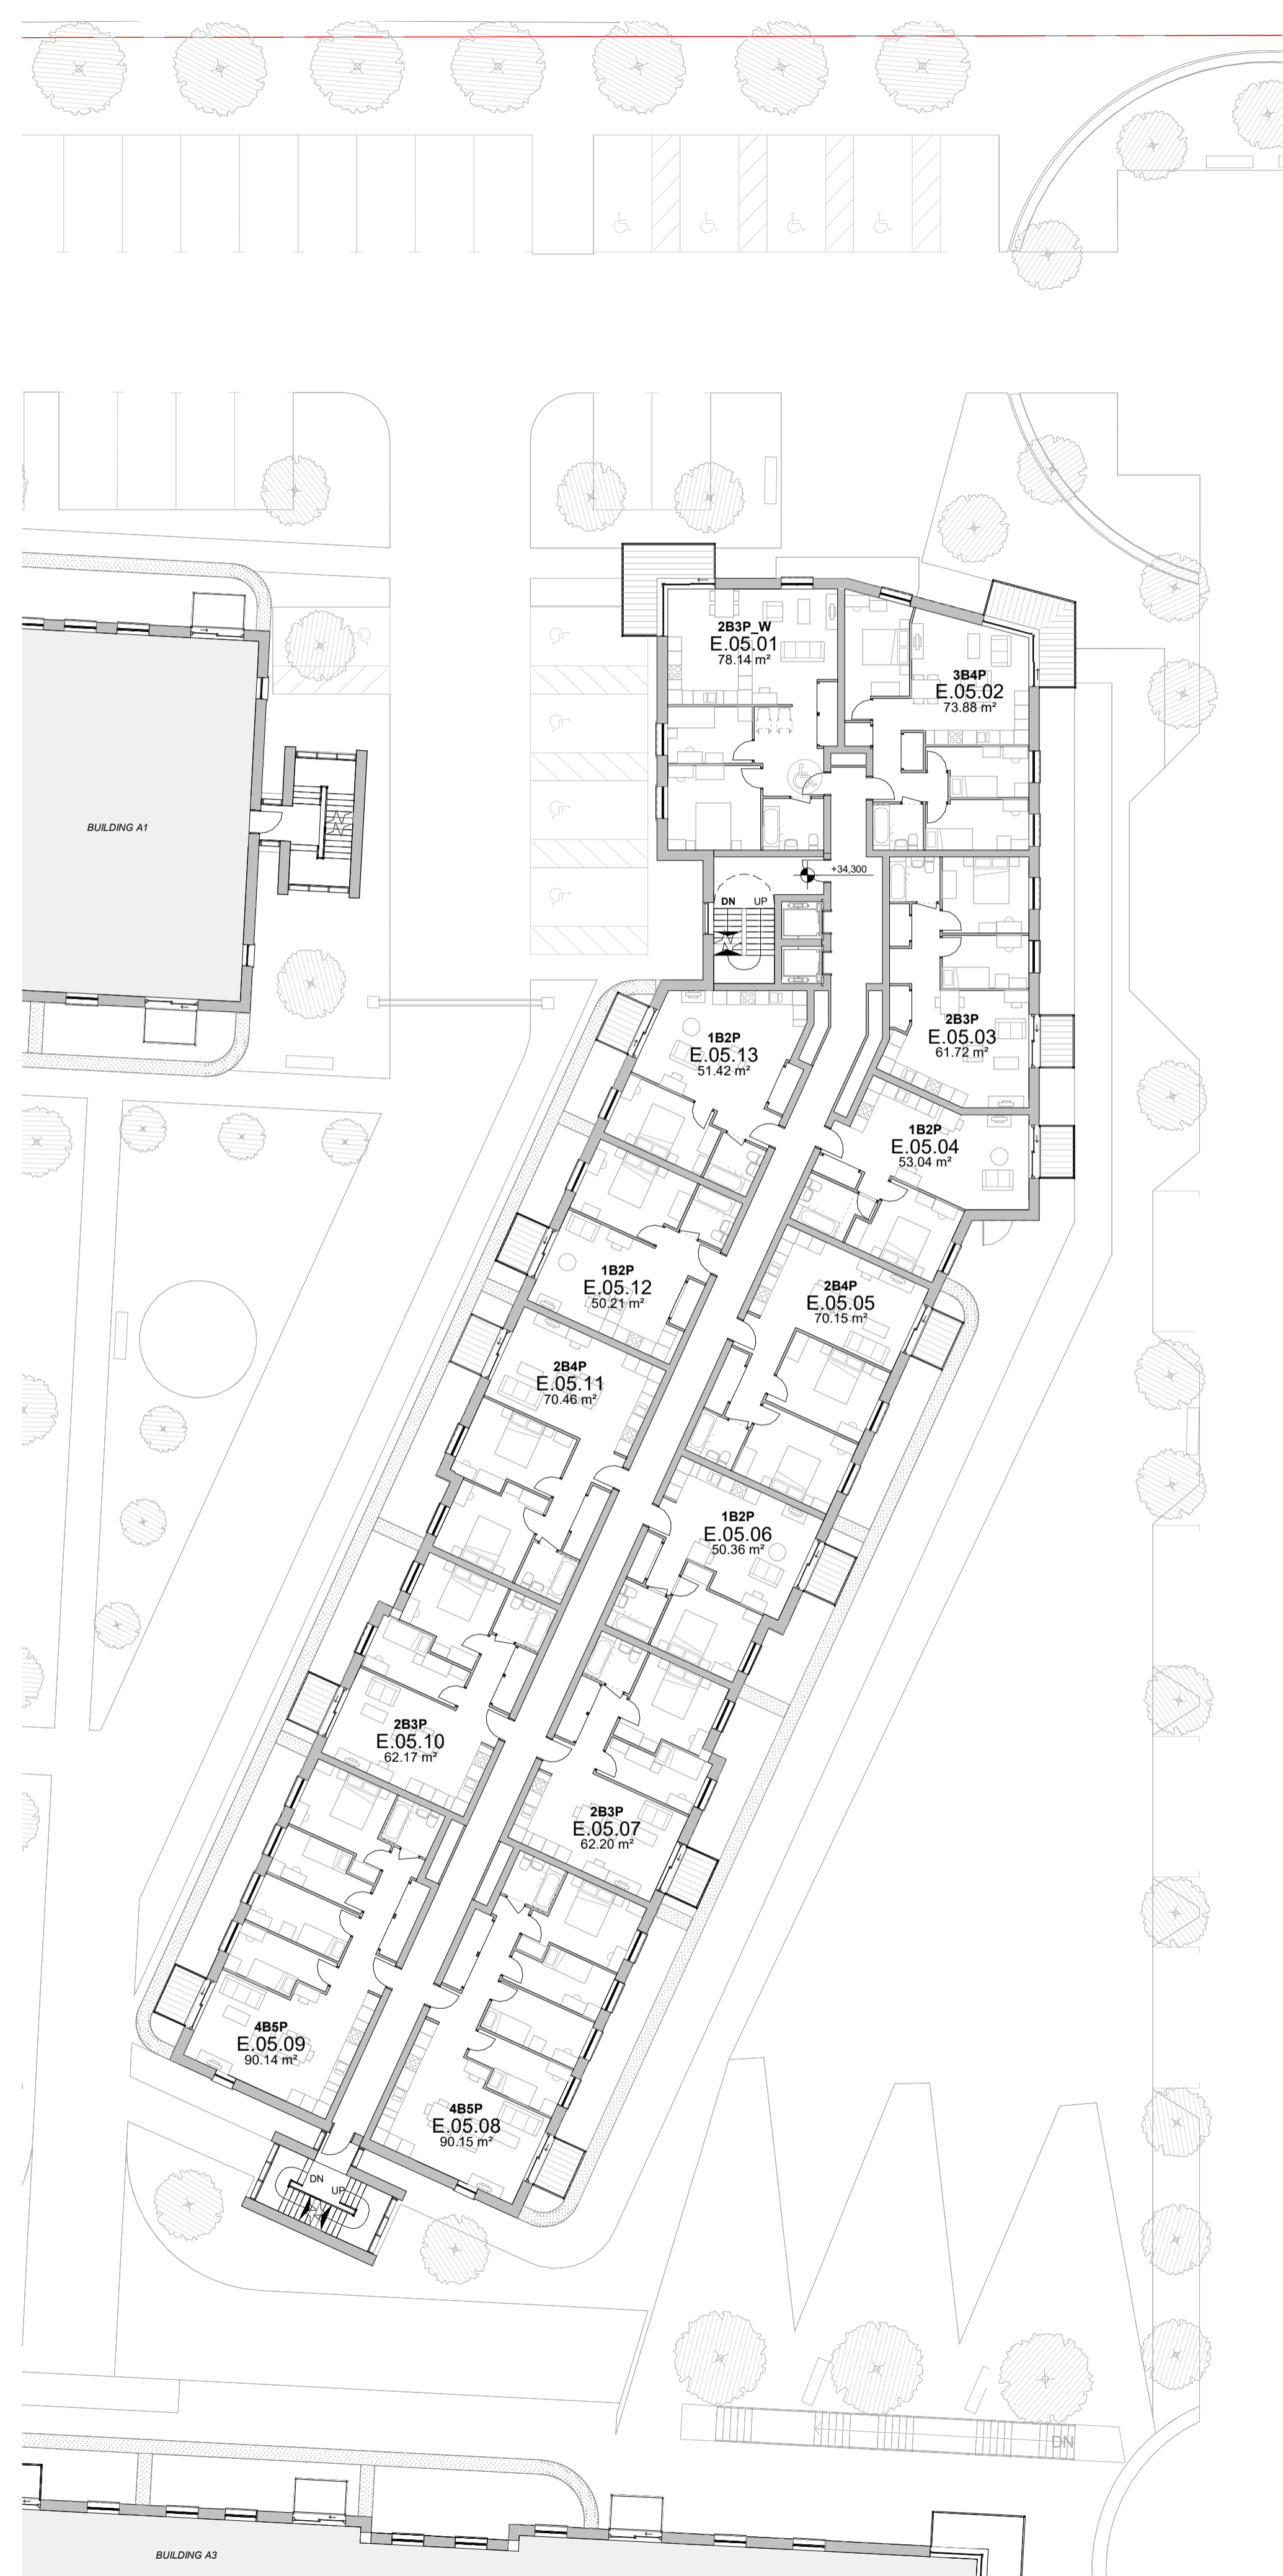

2 Level 5 +34.300 AOD  
1:200

Rev:P02 Date:09.09.2020 Drw:KW Chk:SG  
Landscape/Parking changes  
Rev:P01 Date:13.09.2019 Drw:FD Chk:SG  
Planning Issue  
Do not scale off this drawing  
Report all errors and omissions to the Architect  
Dimensions to be checked on site  
Plot date: 11/09/2020 16:30:28

Client:  
Southend United FC

Project:  
Roots Hall - Southend on sea

Title:  
Building E - Level 4 and 5

Drawing status:  
For Planning