




1 SECTION 01

1:100@A0

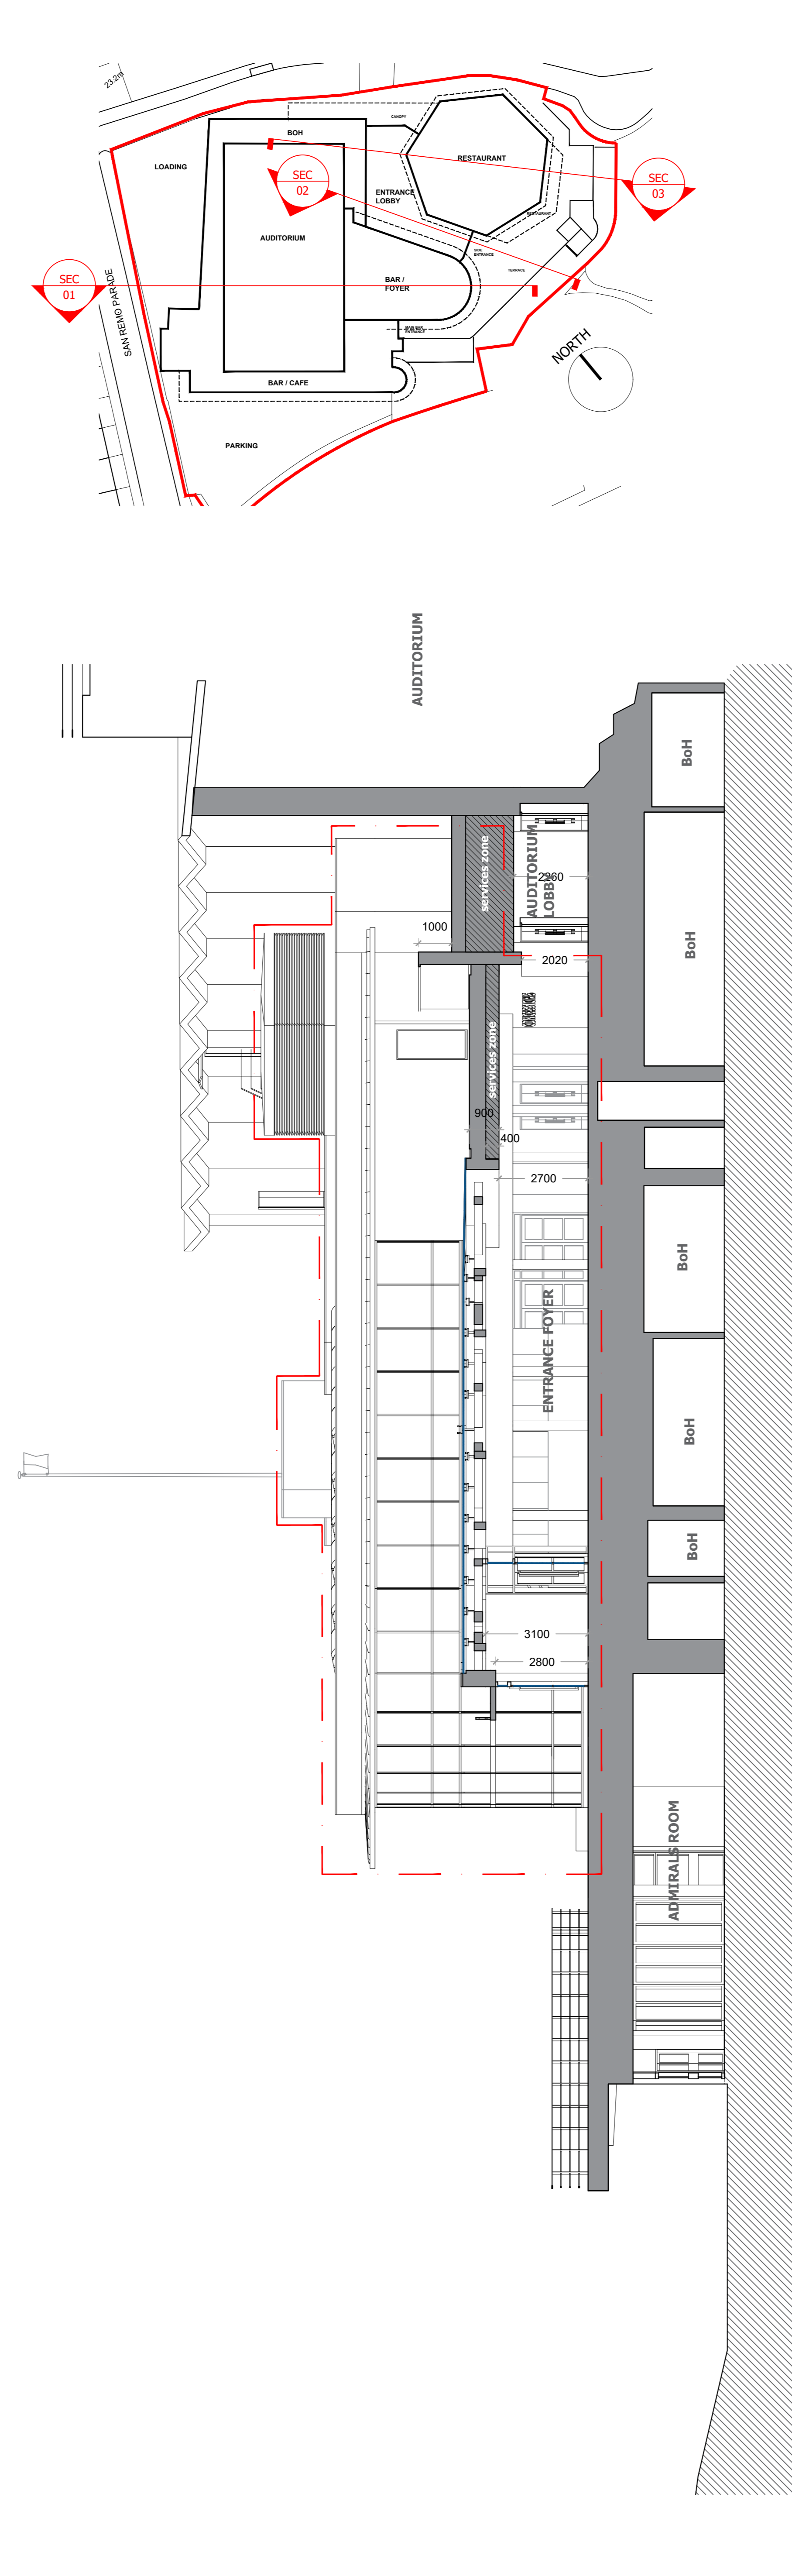

2 SECTION 02

1:100@A0

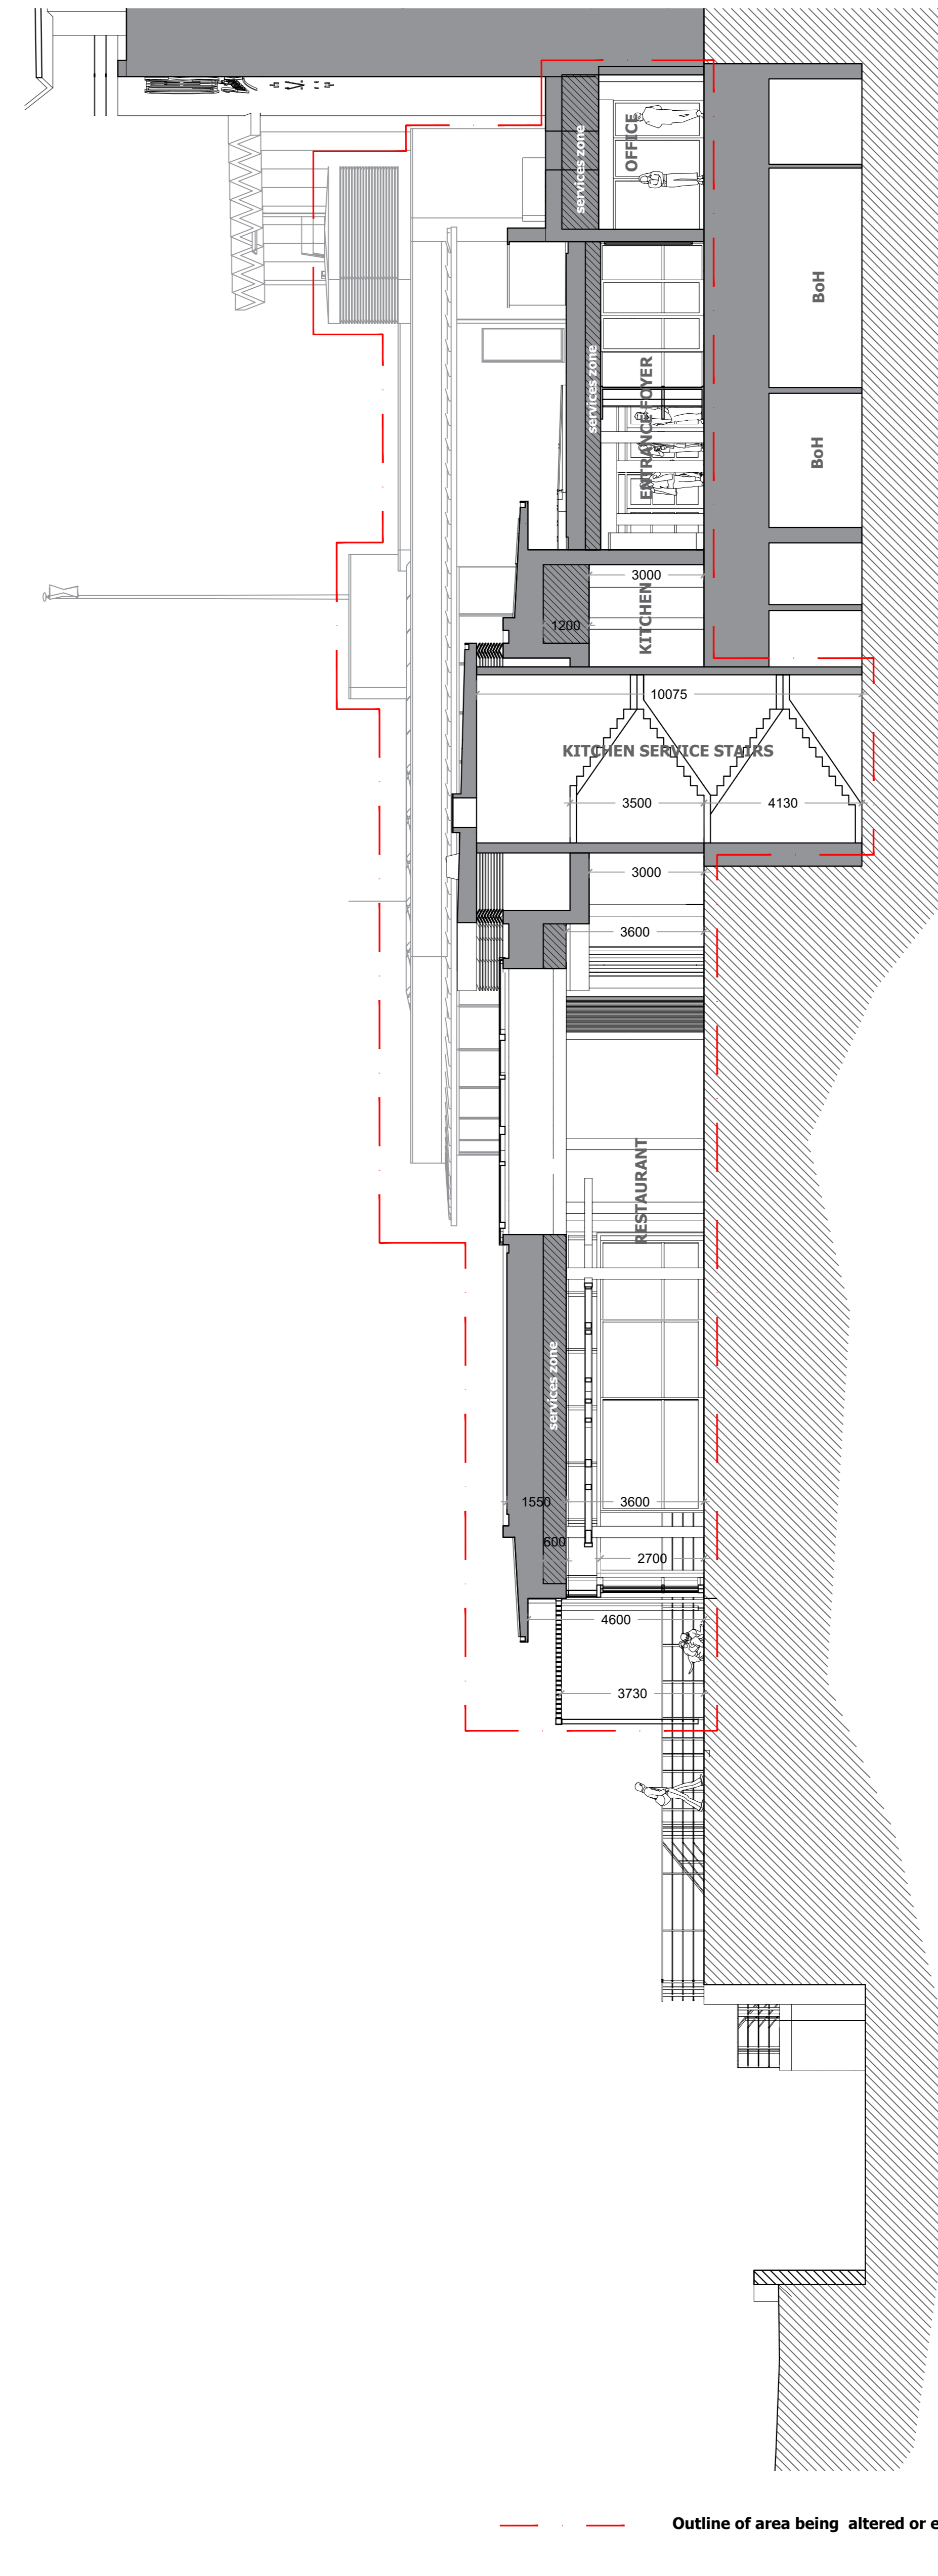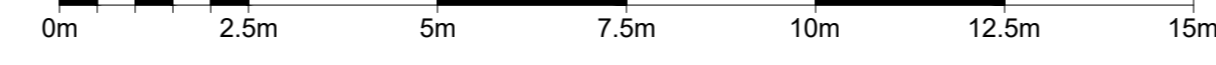

3 SECTION 03

1:100@A0

--- Outline of area being altered or extended

- GENERAL NOTES
- All finishes are to conform to the required current Building Regulations in the applicable country (in a UK restaurant all finishes are to be class 1 or equivalent).
 - Contractor must verify all site dimensions, drawings, details and specifications and report any discrepancies to DesignLSM Ltd before proceeding with any work.
 - All requested drawings showing fixings and construction details are required to be approved by DesignLSM Ltd prior to commencement of work.
 - All specified items are to be installed in accordance with the manufacturer's recommendations.
 - Contractor to provide a working environment which conforms to the current health and safety at work conditions and Local Authority regulations.
 - All finishes are to be carried out to a high standard.
 - Any dimensions are to be taken from the setting out plan only and are not to be scaled from the drawings.
 - It is the contractor's responsibility to undertake and ensure that any building is carried out under the Local Authority's requirements.
 - The contractor is to check and approve all design stop-fittings and construction details and offer any alternatives to the designer for approval.
 - In the event that drawing information is not the same, and if the designer and/or supervising officer are unavailable for comment the proposed plan is to be read as correct.
 - This drawing is to be read in conjunction with the other relevant consultants drawings, documents & schedules.
 - Copyright of DesignLSM limited, not to be reproduced.

DESIGNER RISK ASSESSMENT

<input type="checkbox"/>	INFORMATION ONLY
<input checked="" type="checkbox"/>	APPLICATION FOR LOCAL AUTHORITY
<input type="checkbox"/>	TENDER
<input type="checkbox"/>	CONSTRUCTION
<input type="checkbox"/>	AS BUILT

PROJECT Cliff's Pavilion, Southend

TITLE PROPOSED SECTION 1, 2, 3

DRAWN	DATE	SCALE	CHECKED
01711-B	JUNE 21	1:100@A0	

PROJECT	NUMBER	REVISION
01711-B	09-04	

DESIGNLSM

Branding
Architecture
Interior design

t +44 (0)1273 820 033
e hello@designism.com
w www.designism.com