


This drawing is copyright and shall not be reproduced or used for any other purpose without written permission of the author.
 Do not scale from this drawing, use figured dimensions only.
 The drawing must be read in conjunction with all other project related drawings and documentation issued by the Architect and Appointed Consultants.
 It is the contractor's responsibility to ensure compliance with the Building Regulations.
 It is the contractor's responsibility to check all dimensions on site, any discrepancy to be reported immediately.
 Details and sizes shown are indicative only and are subject to confirmation by the relevant Specialist contractor & sub-contractors.
 This drawing is not to be used for Land Registry or sales purposes.
 The Author is not responsible for any changes to the drawings as implemented on site without prior approval in writing.

Revision: A Amended to suit client information Date: 04.10.21

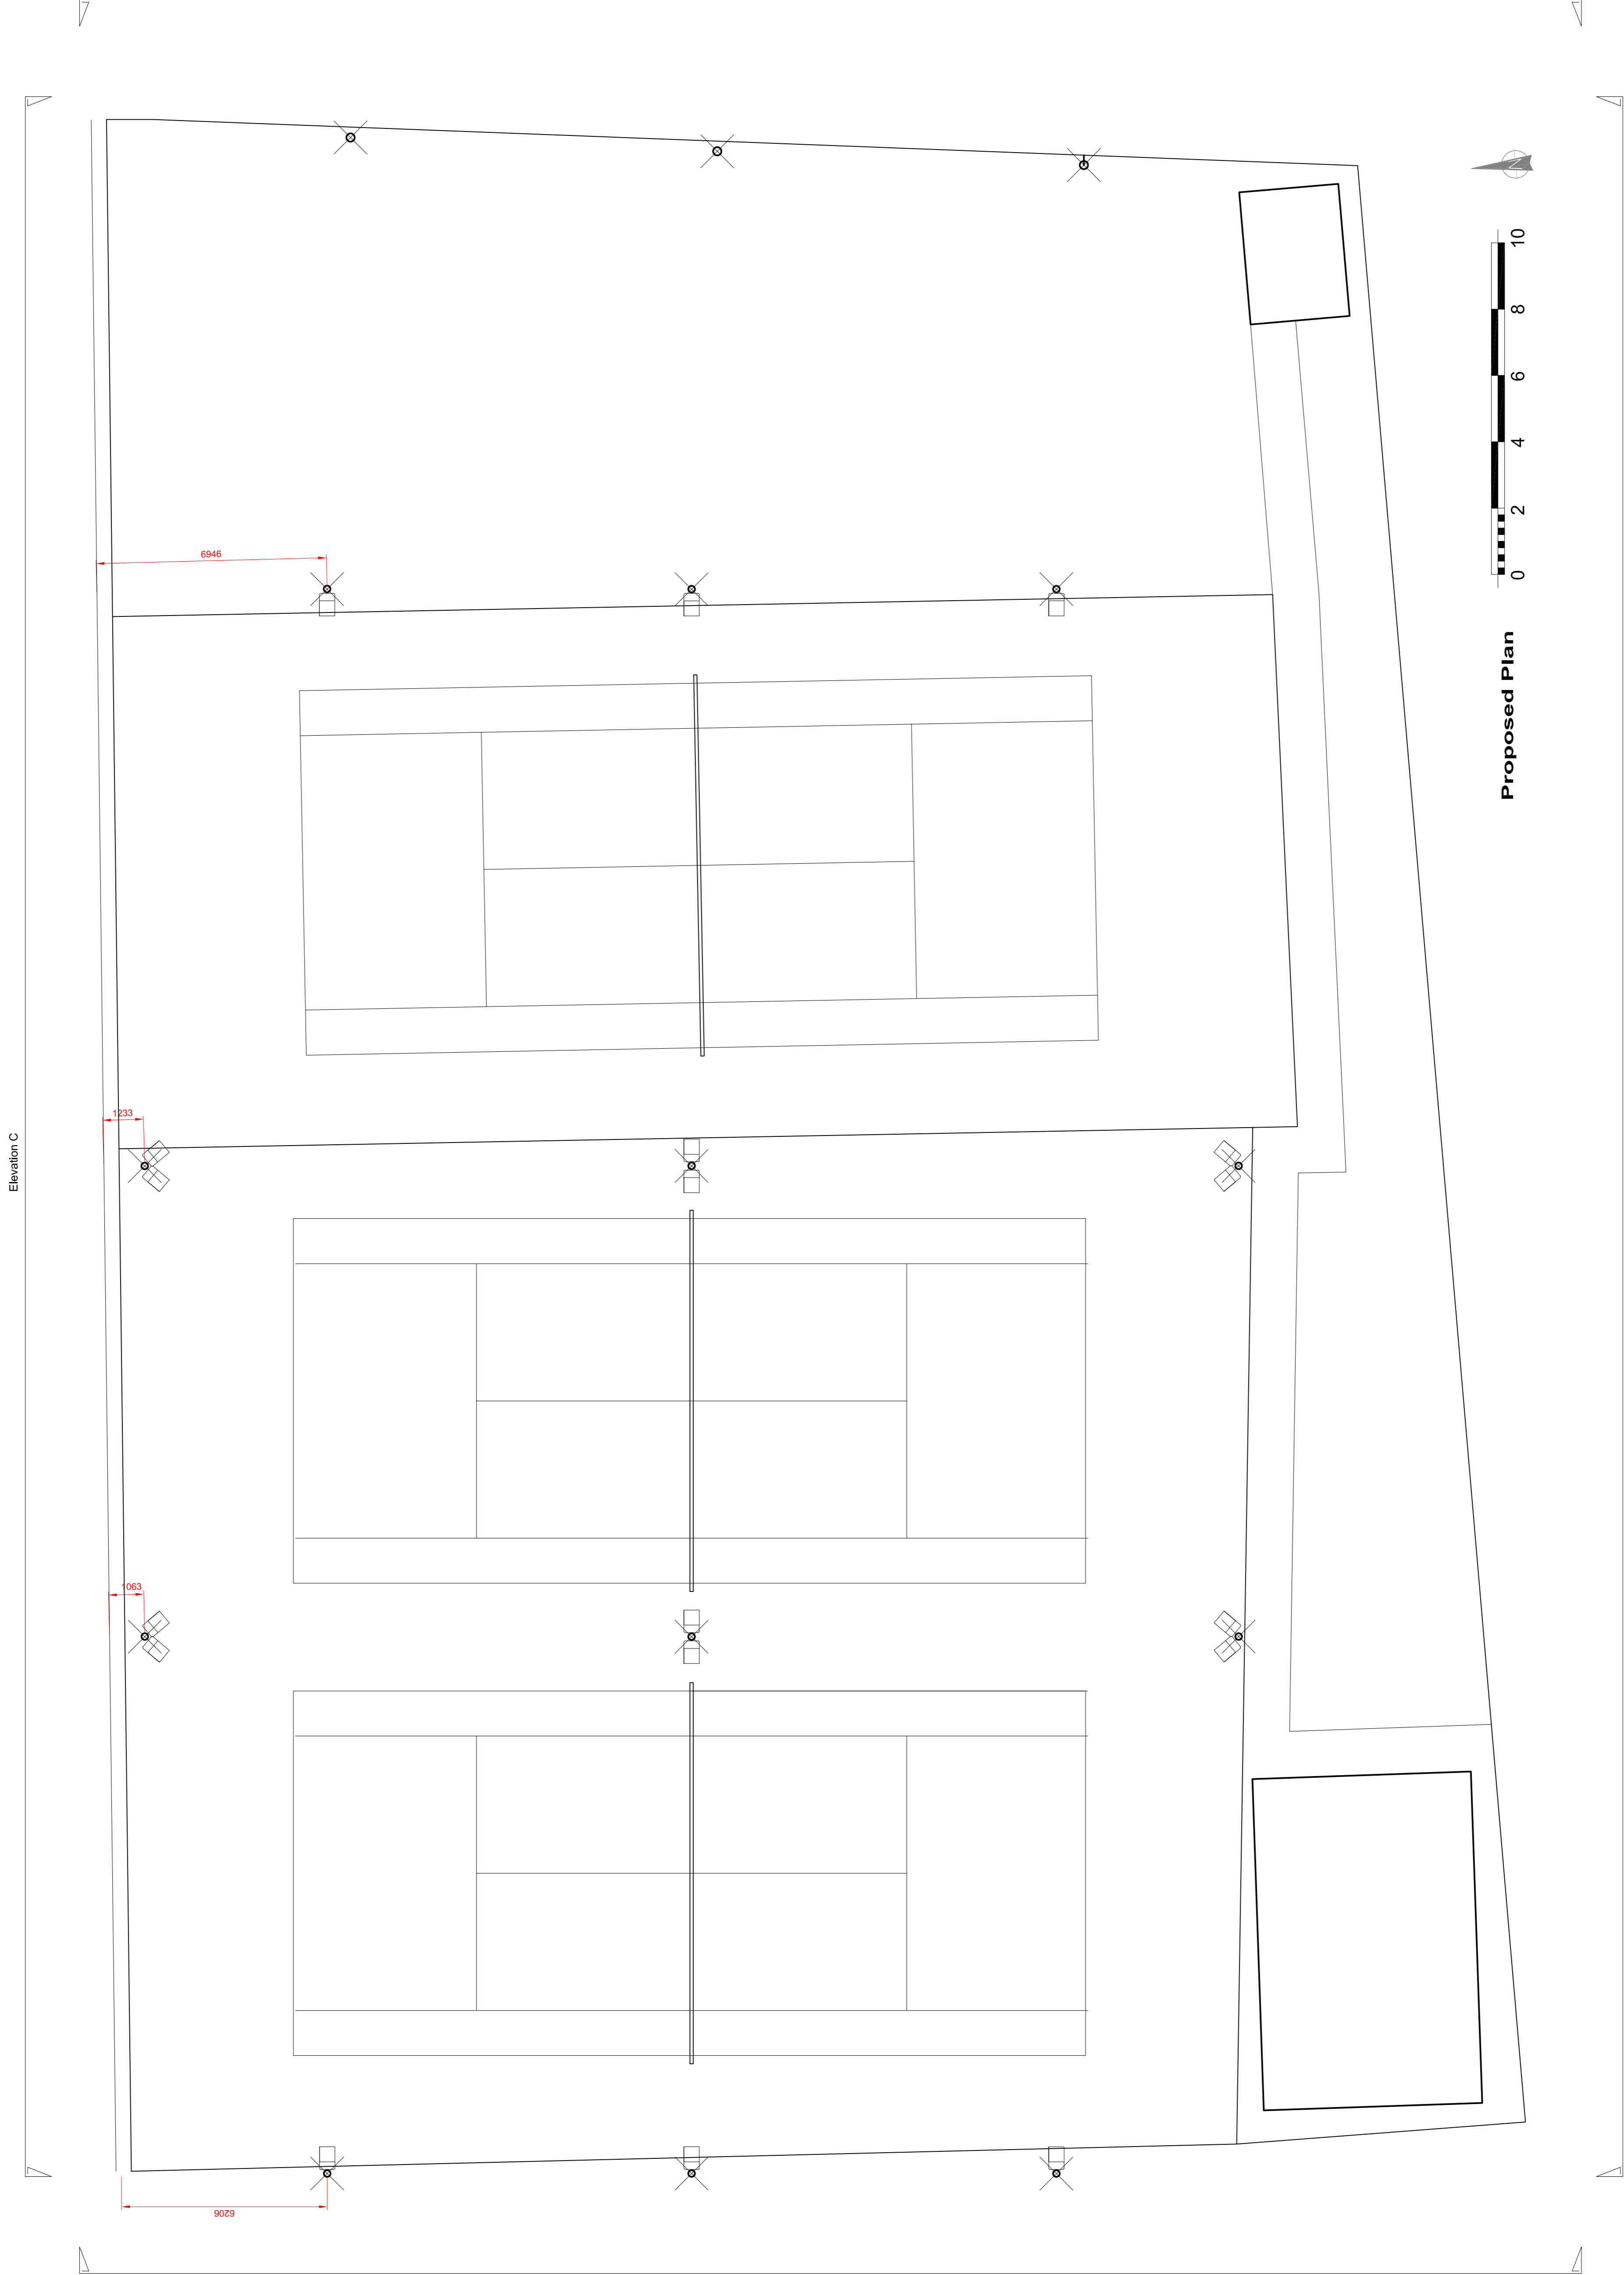

Elevation C

Elevation B

Elevation D

Elevation A



suite 1 boxes
 630-634 london road
 westcliff on sea
 essex
 ss0 9hw
 t 01702 715517
 e mail@knightgratrix.com
 w www.knightgratrix.com

Client: Leigh Road Baptist Church
 Project: LRBC Tennis Club
 Description: Proposed Floodlight Layouts Proposed Plan

Status	Planning	Date	20.09.21
Scale	1:100	Drawn nr	011
Job number	1607	Drawing no.	011
Revision		Revision	A