

This drawing is copyright and shall not be reproduced nor used for any other purpose without written permission of the author.

Do not scale from this drawing, use figured dimensions only.

The drawing must be read in conjunction with all other project related drawings and documentation issued by the Architect and Appointed Consultants.

It is the contractor's responsibility to ensure compliance with the Building Regulations. It is the contractor's responsibility to check all dimensions on site, any discrepancy to be reported immediately.

Details and sizes shown are indicative only and are subject to confirmation by the relevant Specialist contractor & sub-contractors.

This drawing is not to be used for Land Registry or sales purposes.

The Author is not responsible for any changes to the drawings as implemented on site without prior approval in writing.


**Revisions**  
A Minor Amendments 09.06.21  
B Planning Info Added. 04.07.21



**knight gratrix architects**  
suite 1  
royce house  
630-634 london road  
westcliff on sea  
sso 9hw  
t 01702 715517  
e mail@knightgratrix.com  
w www.knightgratrix.com

**Client**  
Meyrin House Development Ltd  
**Project**  
35 Hobblythick Lane  
**Drawings**  
Proposed New Build  
4no semi-detached houses  
Proposed Gnd floor Plans

**Scale**  
Planning  
1:50  
1553  
**Date**  
July 21  
011  
011  
**Author**  
B

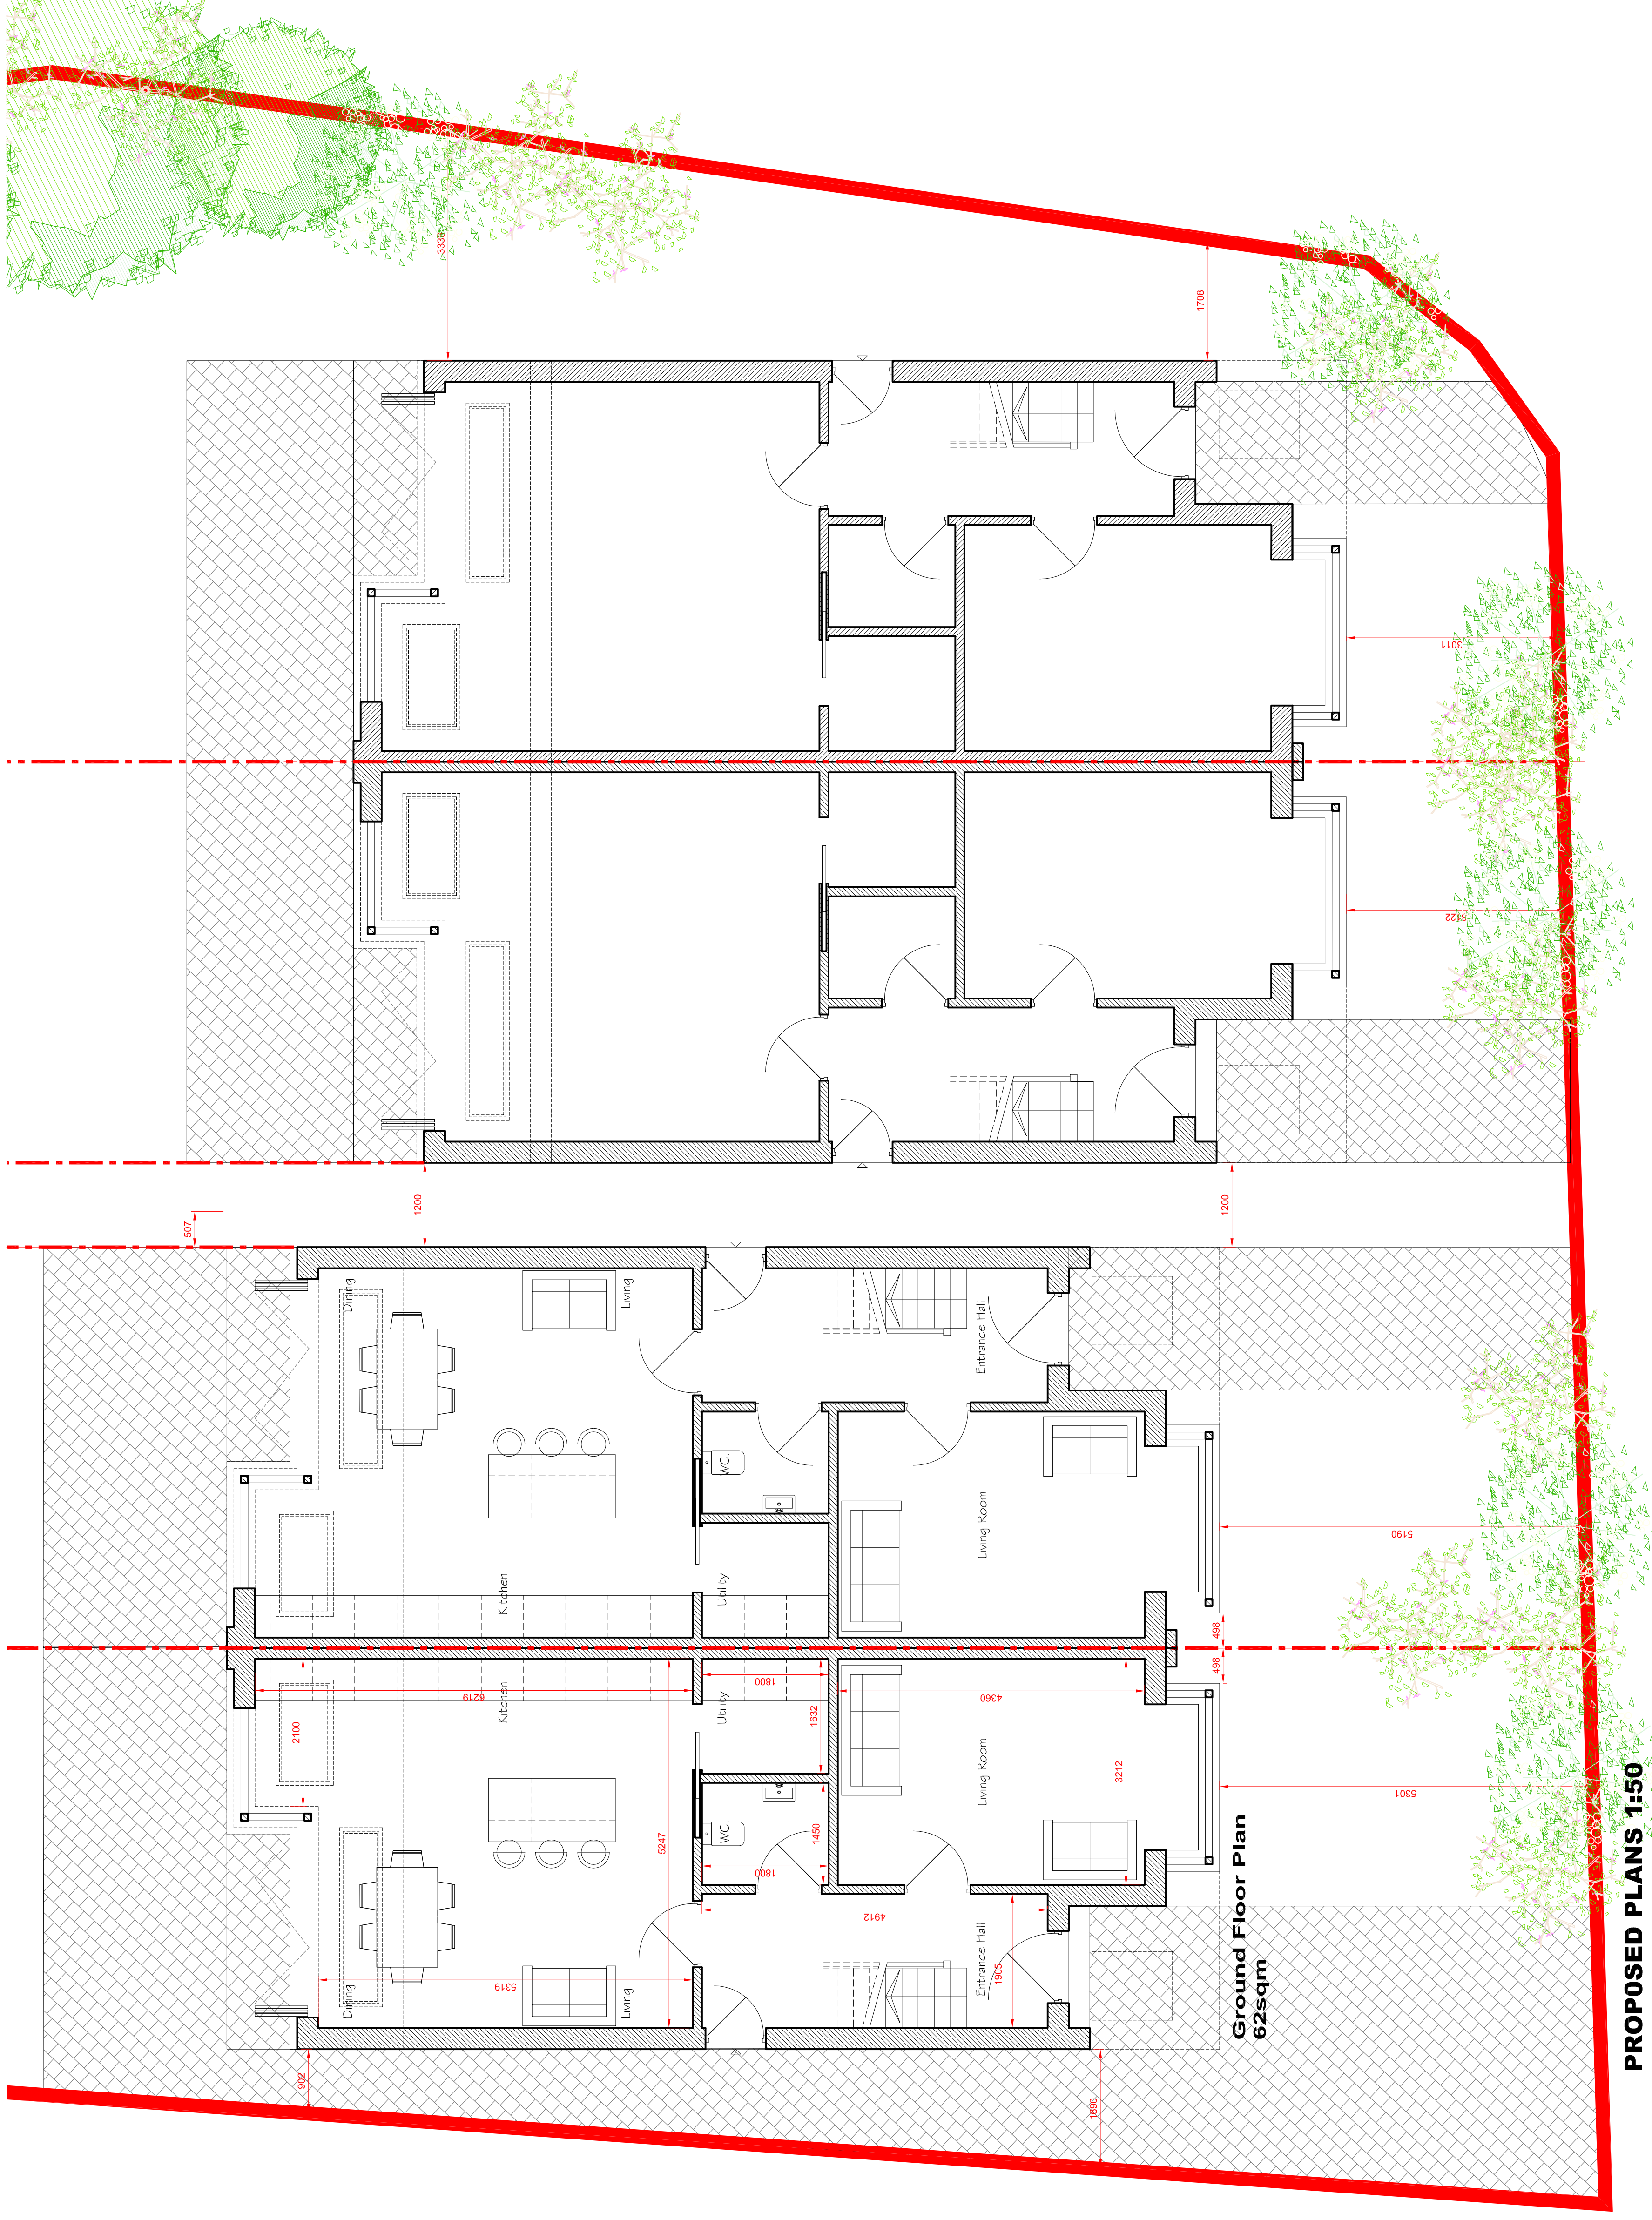

**Ground Floor Plan**  
62sqm

**PROPOSED PLANS 1:50**