



02
0301 Proposed Section B-B
1:100@A1

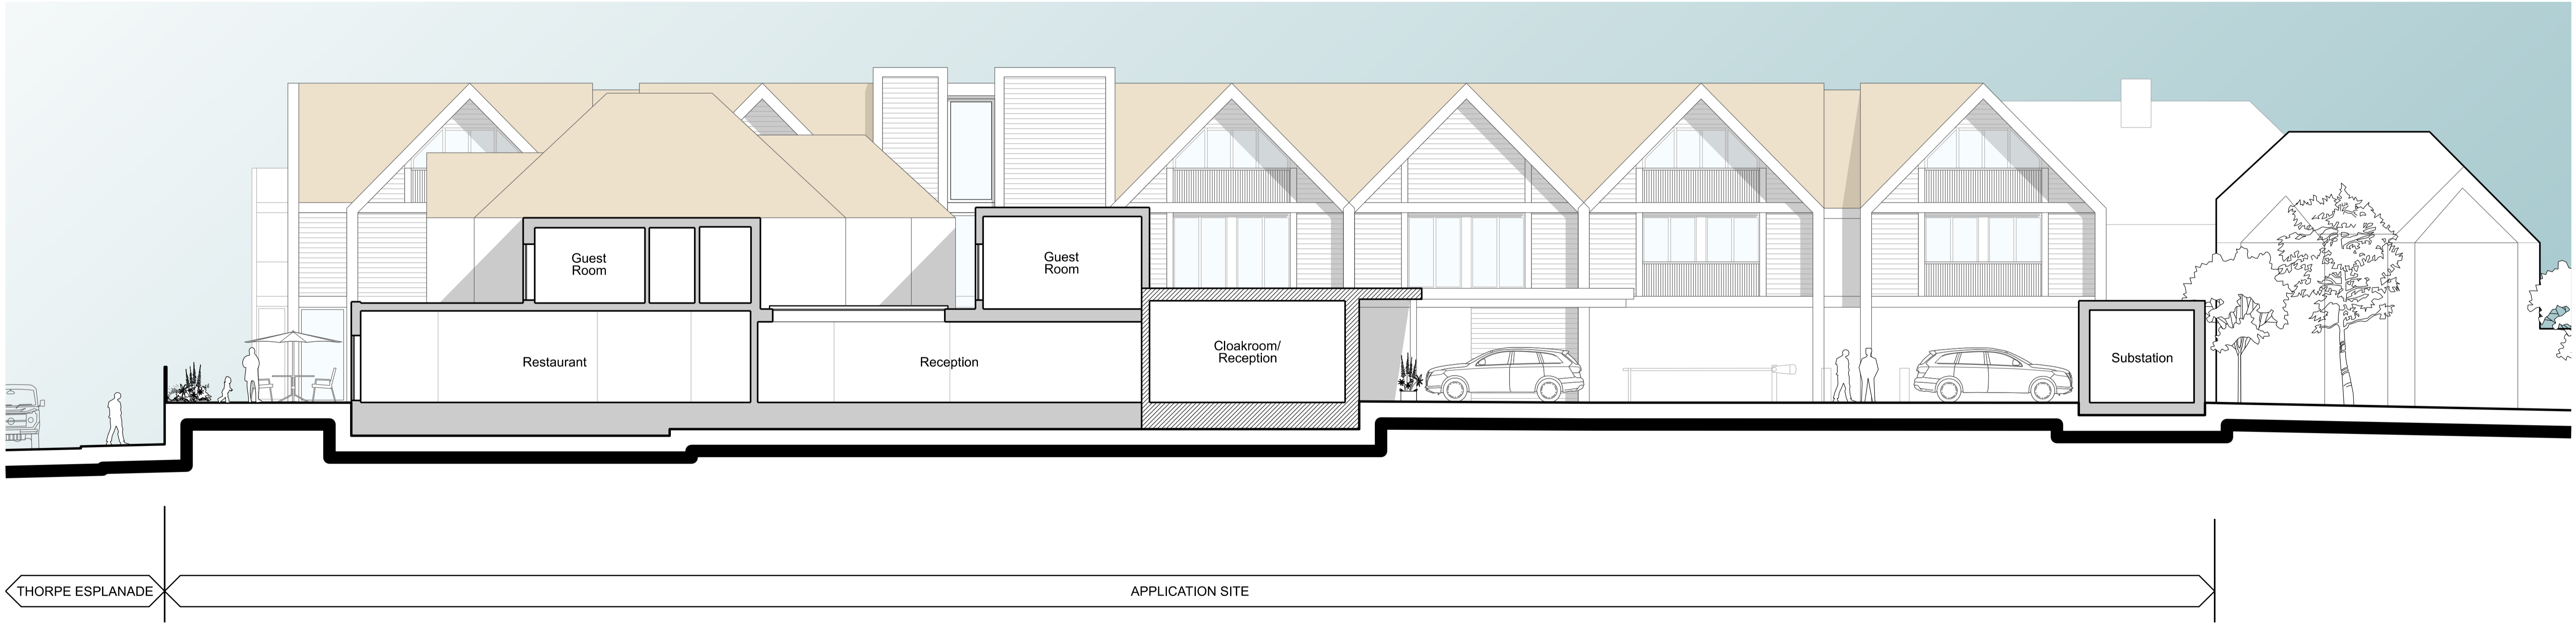

03
0301 Proposed Section C-C
1:100@A1

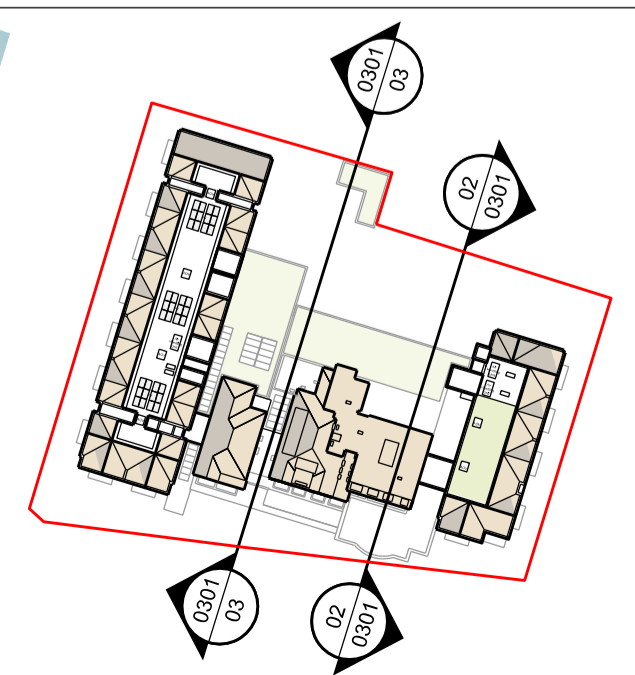


| Revision | Date | Description |
|----------|------|-------------|
| | | |

© copyright Wimshurst Pelleriti, all rights reserved 2021

Do not scale-off this drawing. Wimshurst Pelleriti take no responsibility for any dimensions obtained by measuring or scaling from this drawing and no reliance may be placed on such dimensions. If no dimension is given, it is the responsibility of the recipient to ascertain the dimension specifically from the Architect or by site measurement.

The sizing of all structural and service elements must always be checked against the relevant engineers drawings. No reliance should be placed upon sizing information shown on this drawing.

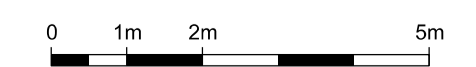

project
Roslin Beach Hotel
Thorpe Esplanade, Thorpe Bay, Southend-on-Sea SS1 3BG

drawing title
Sections Proposed

drawing number
WP-0753-A-0301-S-PR

scale @ A1 / A3
1:100 / 200

drawing purpose
PLANNING

revision
A

revision date
12/11/2021

WIMSHURST PELLERITI

The Mews,
6 Putney Common, SW15 1HL

0208 780 2206
Info@wp.uk.com
wimshurst-pelleriti.com

