




KEY

1. Ibstock Arden Red	2. Ibstock Arden Grey
3. Marley Equitone (natural)	4. White Render
5. Q Railing (stainless steel)	6. Sapa Aluminium windows + doors (Grey RAL 7012)
	7. Parapet Metal Capping (RAL 7012)

Note:
Proposed materials to remain as per the approved application.

Approved Rear Elevation

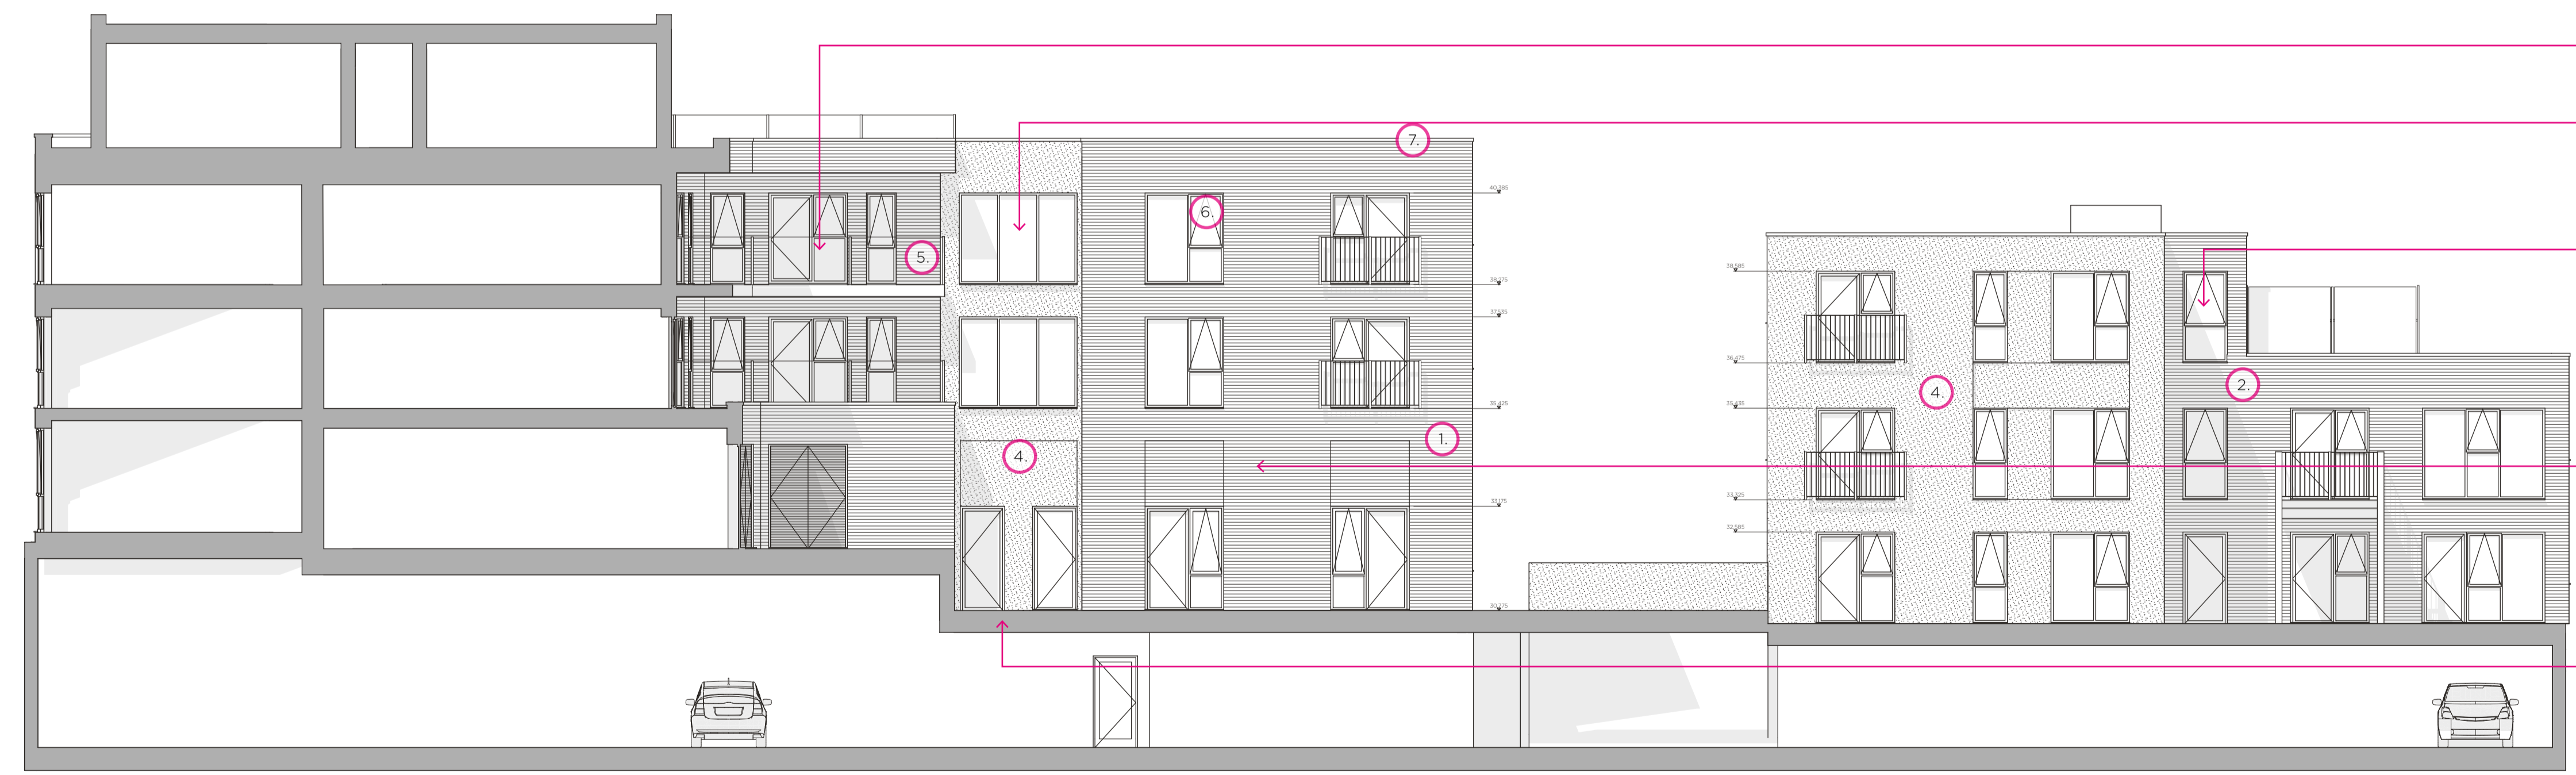

- Proposed inset balcony to replace juliet balcony and window layout.
- Removal of balconies to suit layout alteration for new staircase location.
- Removal of inset and façade to become flush with the rest of the elevation.
- Ground floor ceiling height extended to correspond with the step up and site level alteration.
- Levels altered and stepped up to coincide with the existing site levels.

As Proposed Rear Elevation

