




As Approved First Floor

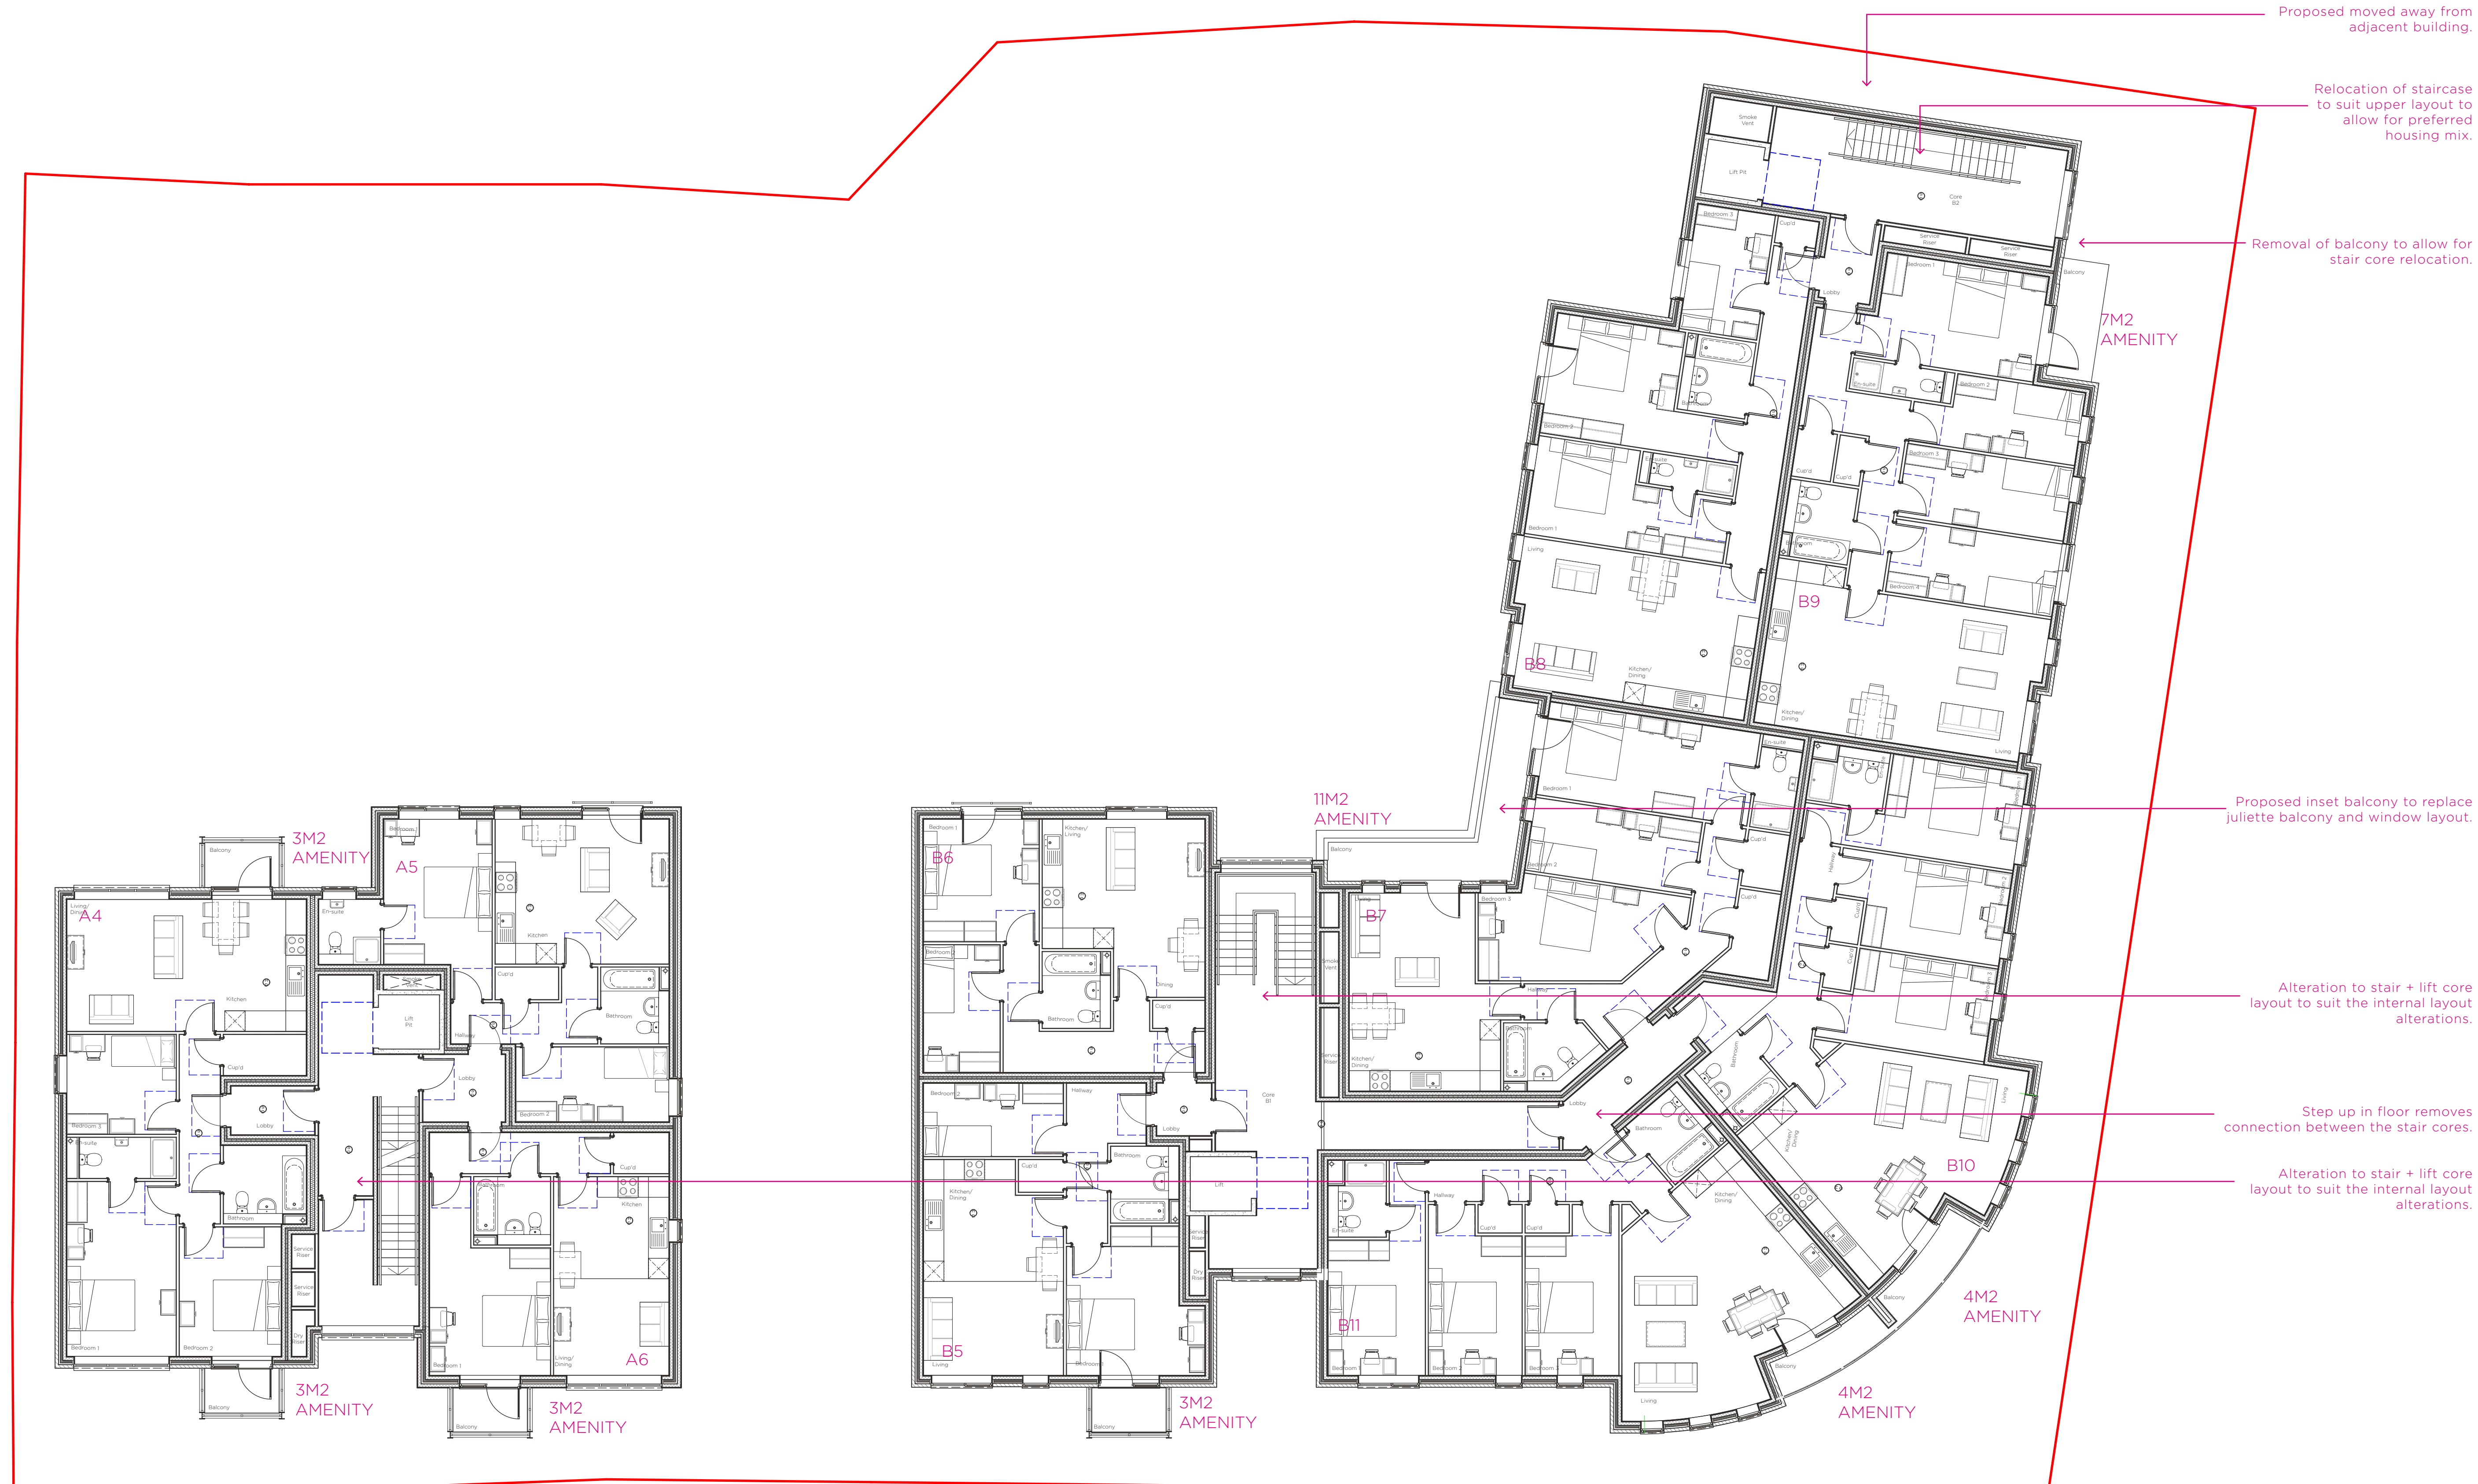

As Proposed First Floor