

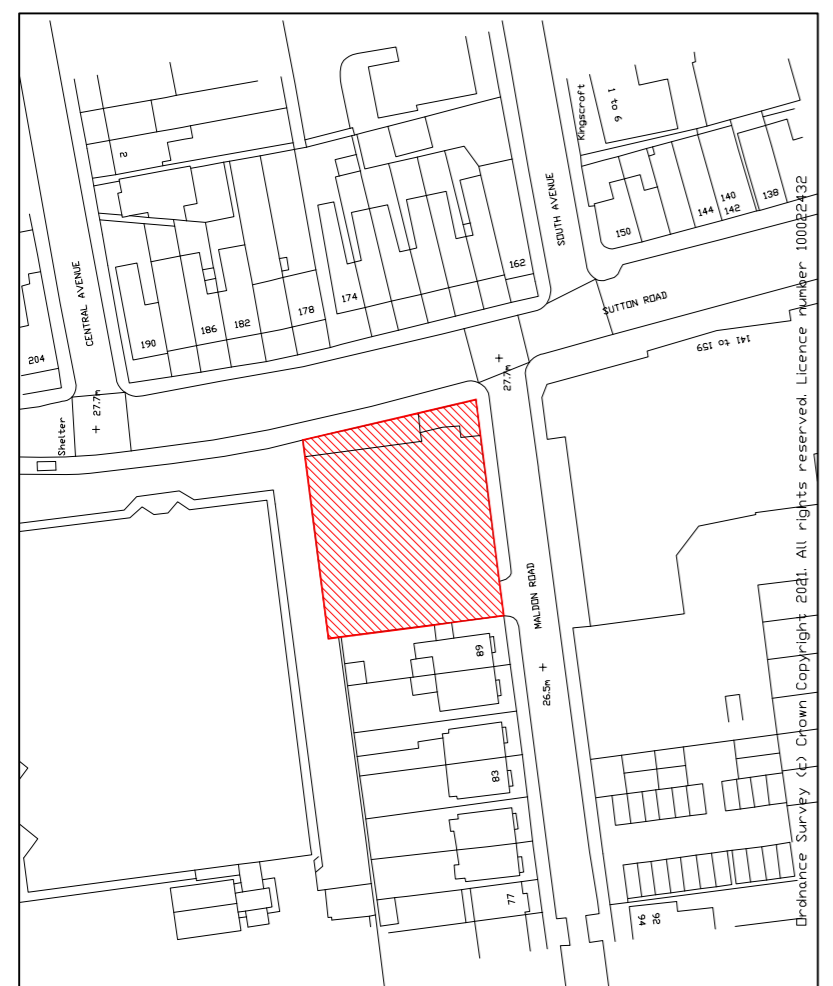


This drawing is copyright and shall not be reproduced or used for any other purpose without written permission of the author.
 Do not scale from this drawing, use figured dimensions only.
 The drawing must be read in conjunction with all other project related drawings and documentation issued by the Architect and Appointed Consultants.
 It is the contractor's responsibility to ensure compliance with the Building Regulations.
 It is the contractor's responsibility to check all dimensions on site, any discrepancy to be reported immediately.
 Details and sizes shown are indicative only and are subject to confirmation by the relevant Specialist contractor & sub-contractors.
 This drawing is not to be used for Land Registry or sales purposes.
 The Author is not responsible for any changes to the drawings as implemented on site without prior approval in writing.


Revision	Date
A	Amended following client meeting 22.11.21
B	Title block revisions 22.12.21
C	Amended following planners comments 16.06.22
D	Amended plans 08.07.22
E	Amended plans 21.07.22
F	Amended plans 15.02.23
G	Mix amended 22.02.23
H	Proposed block plan added 10.10.23

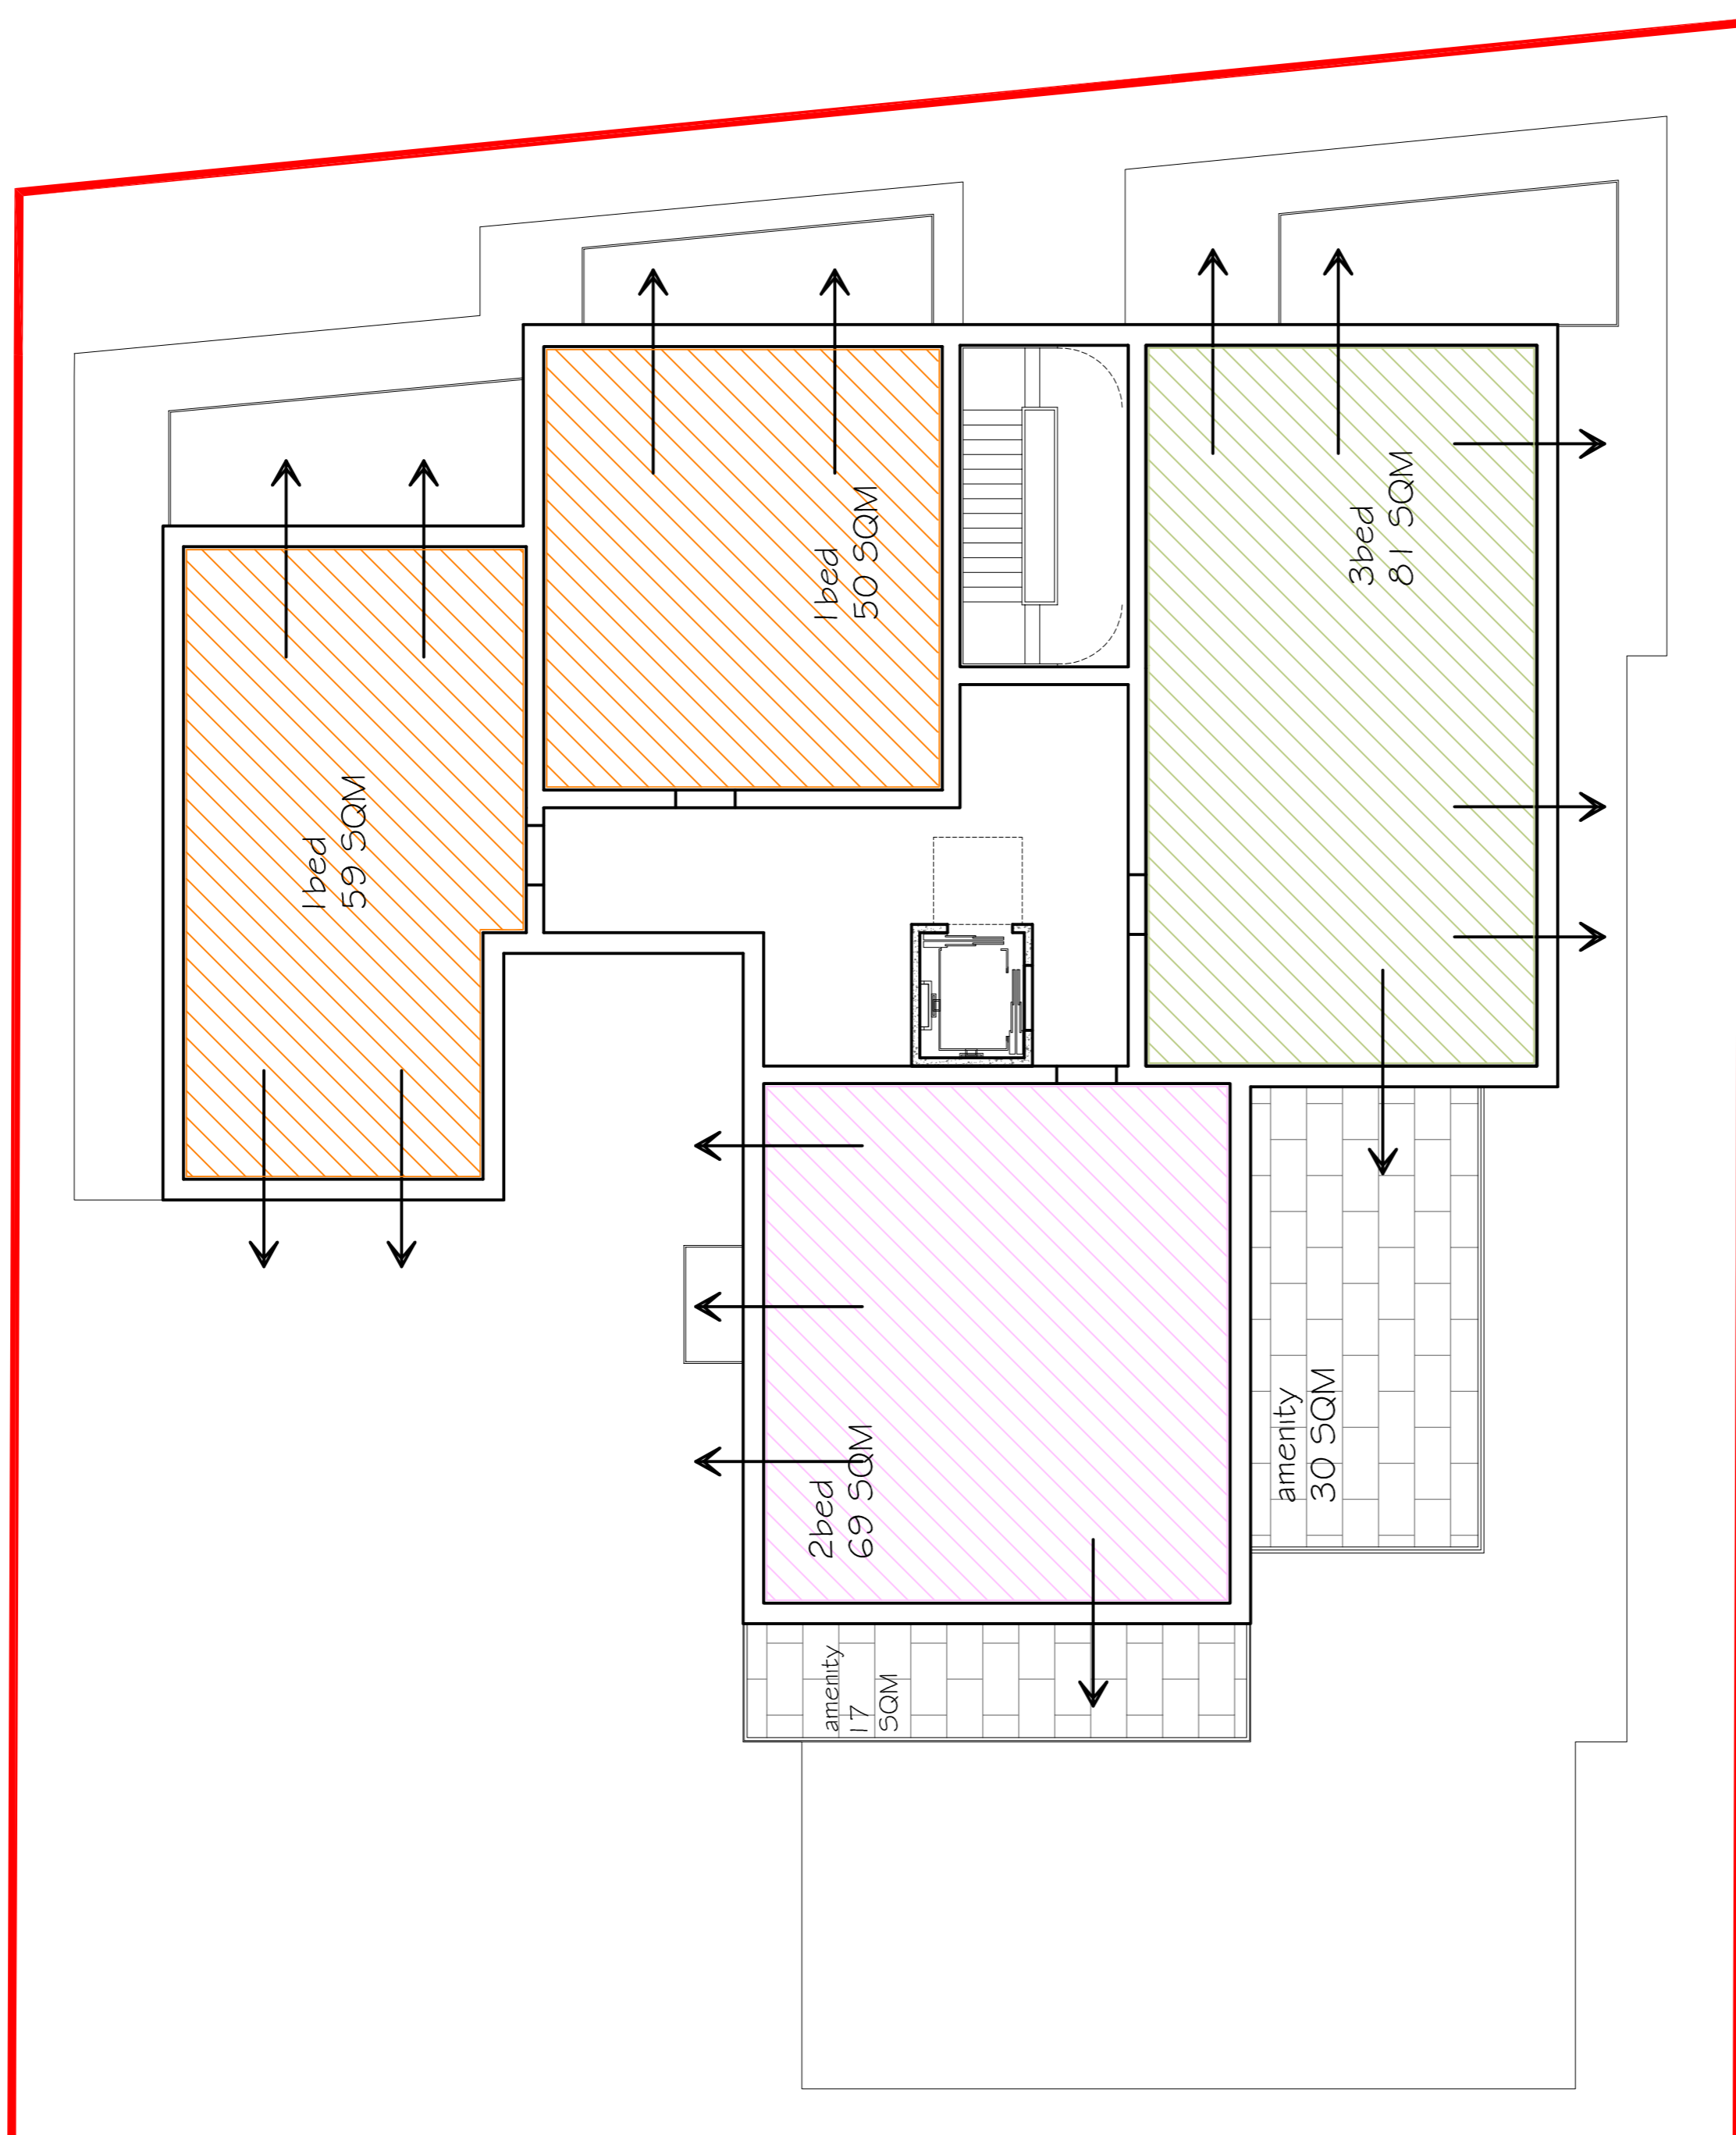

Existing Location Plan 1:1250

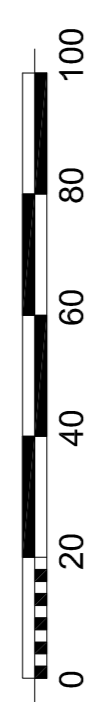

Proposed Third Floor Plan

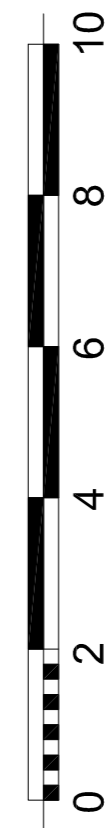


ACCOMMODATION SCHEDULE

	1 beds	2 beds	3 beds
Ground Floor	1	2	2
First Floor	3	3	1
Second Floor	3	2	1
Third Floor	2	1	1
Totals	9	8	5
			22



Proposed Block Plan 1:200

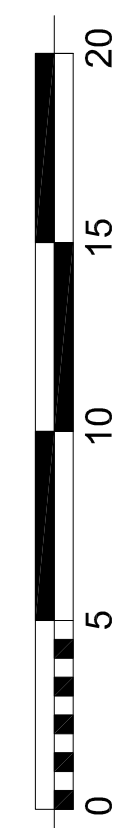

knight gratrix architects

suite 1 boxes
 630-634 london road
 westcliff on sea
 essex
 s-s0 9hw

t 01702 715517
 e mail@knightgratrix.com
 w www.knightgratrix.com

Client: Irving Brown Ltd.
 Project: 165 Sutton Road
 Description: Site Redevelopment

Proposed Plans

Scheme	Planning	Drawn	Date
Varies	nr	18.11.21	H
Job number	1614	012	
Revision no.			