


Sheet Revisions :

Revision	Description	Date	By	To
		22/04/2022	RUN	

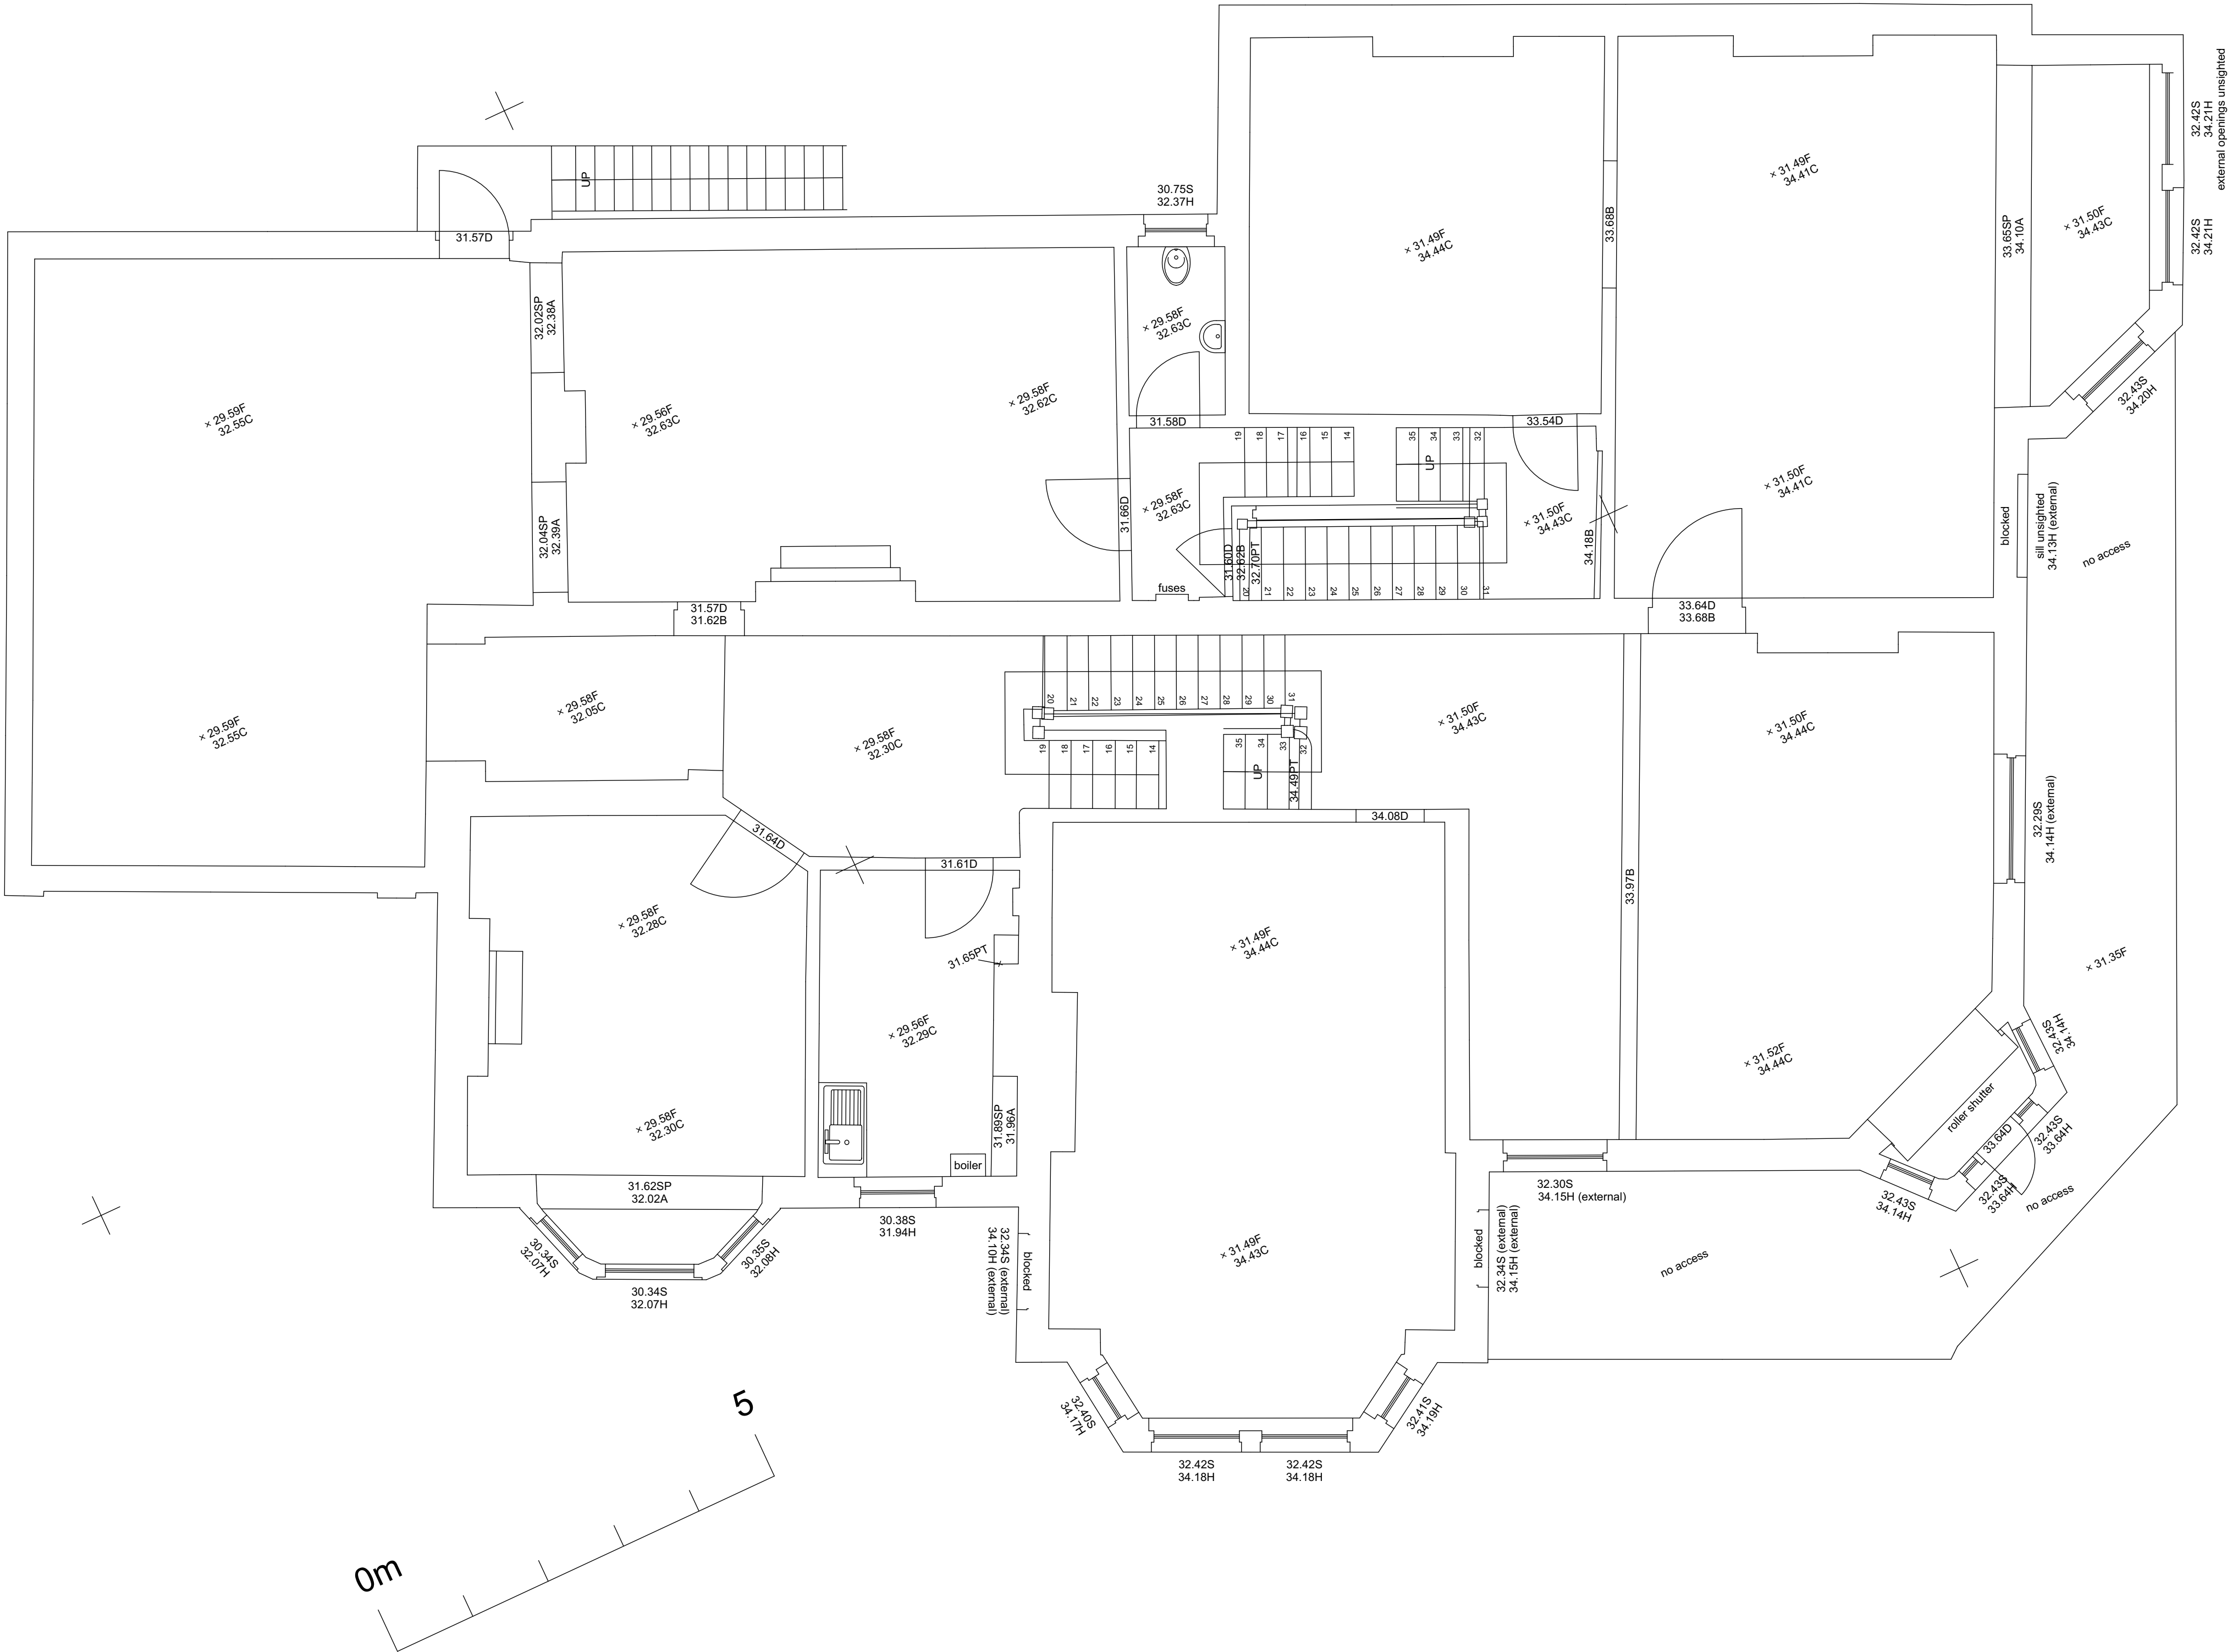

1 Existing First Floor Plan Layout
1:50



n.
Neobards

Address : The Beecroft Gallery

Description : Apartment Conversion

Size : A1

NEO.1166. 0102

www.neobards.co.uk • email | rob@neobards.co.uk | @neobards.architects